



30 July 2013 - Attachment 8.1.1 a)

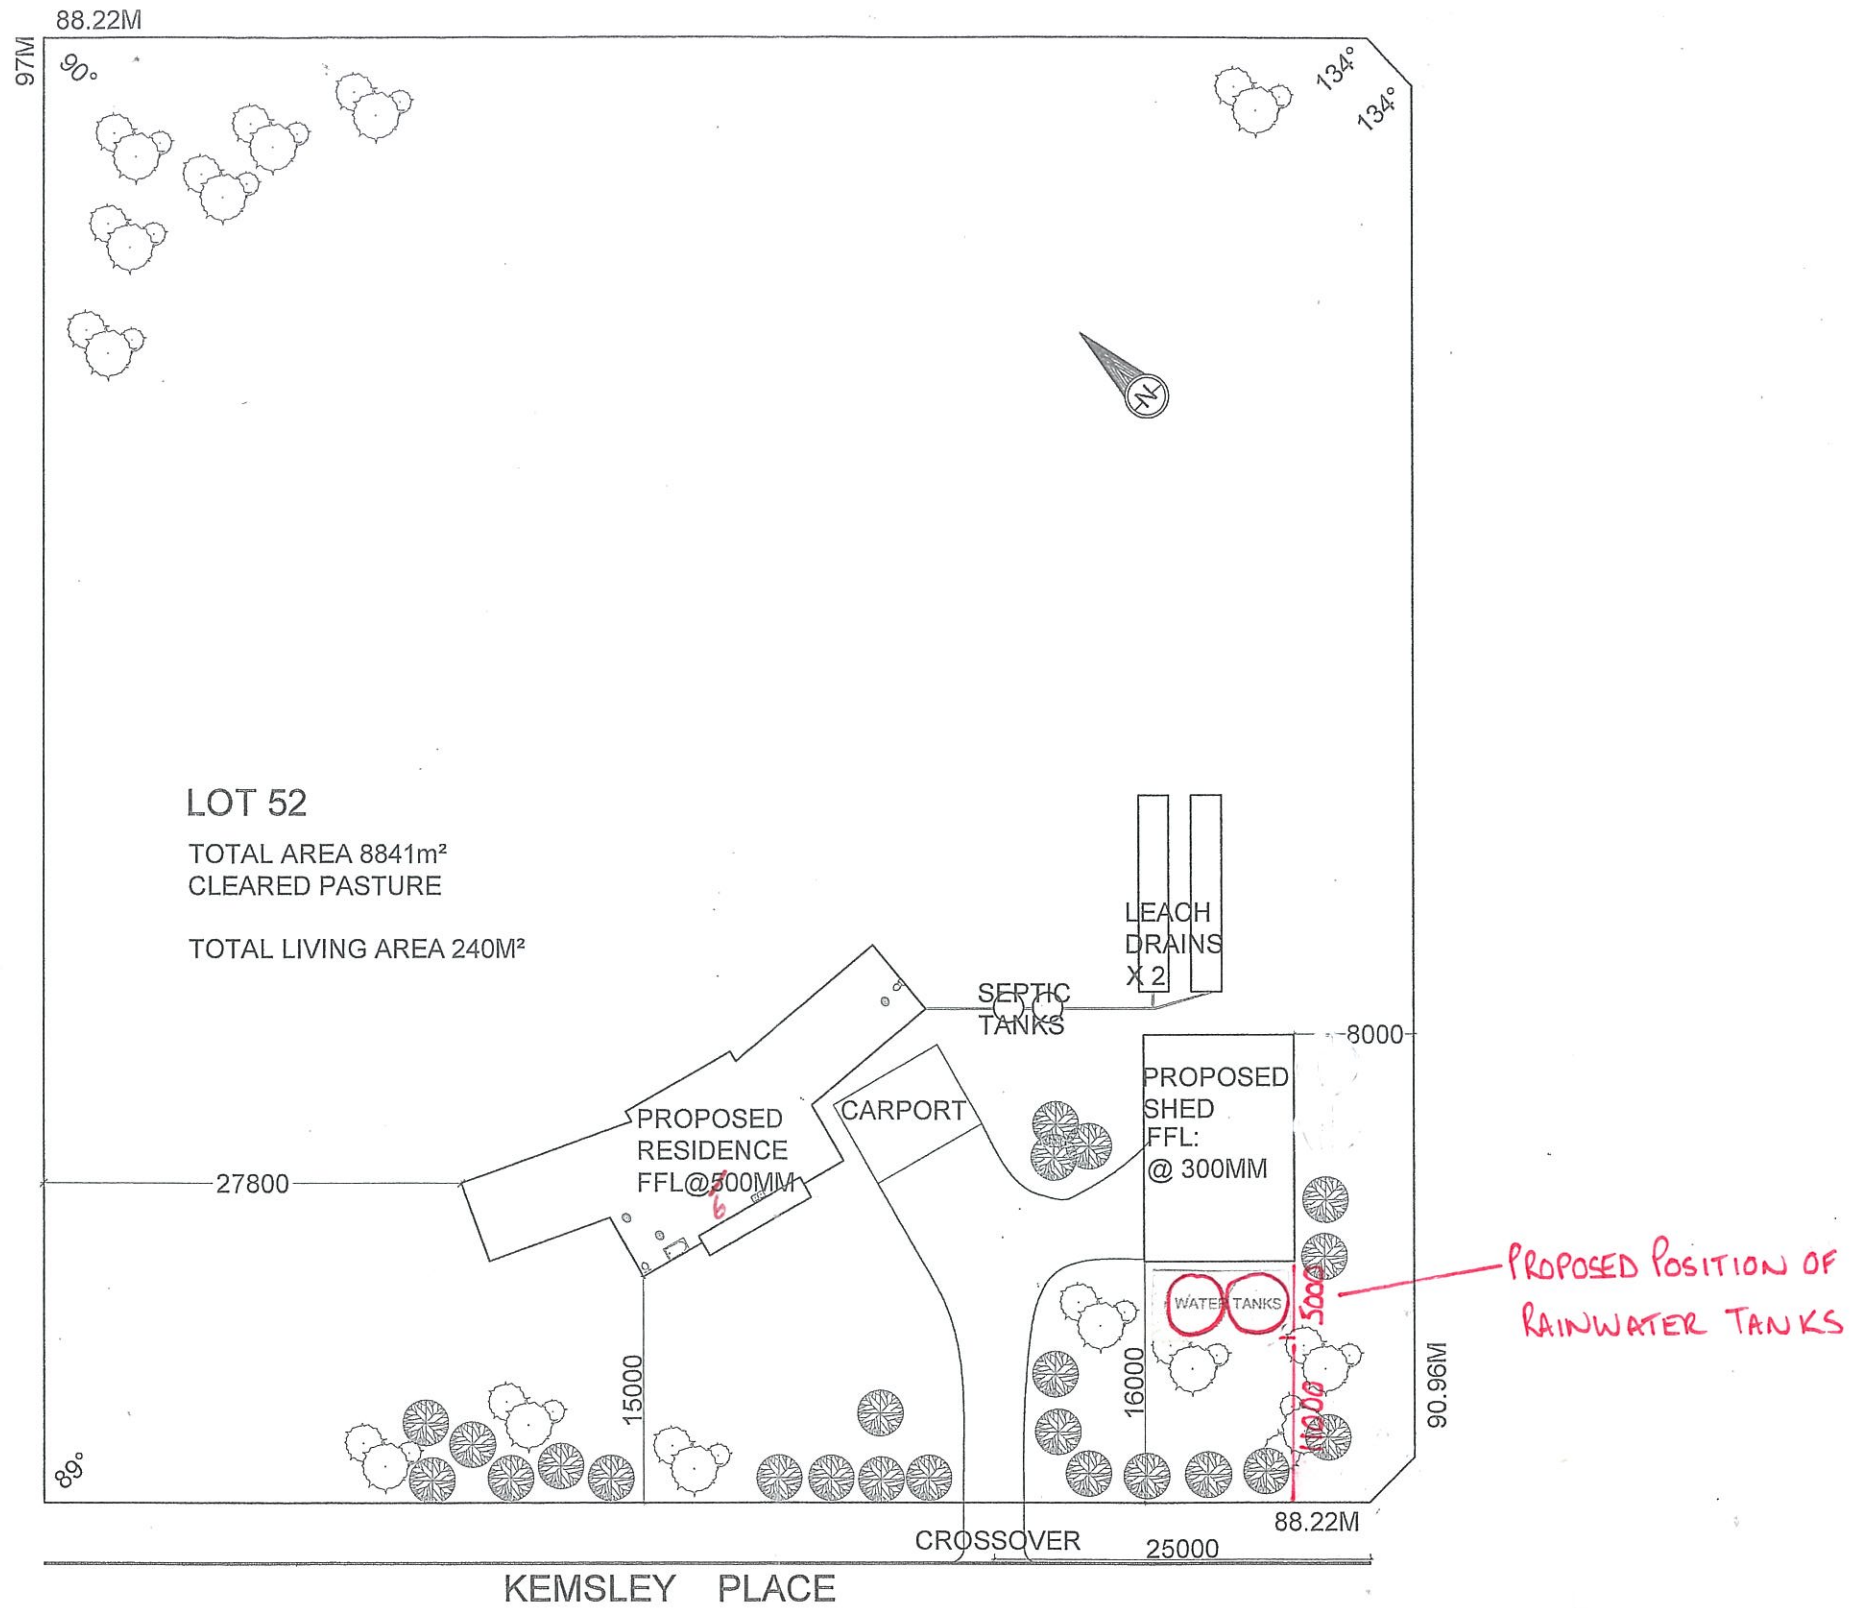

SITE PLAN
SCALE 1:500

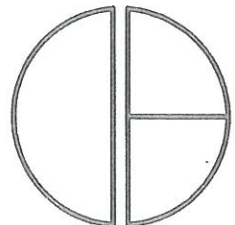

ocean beach design
drafting

p: 98481808
m: 0410024606
e: obd@westnet.com.au
35 heather rd
ocean beach denmark wa

BRENDON AND LYNETTE PARKER
LOT 52 KEMSLEY PLACE
DENMARK WA 6333

SITE PLAN
DOCUMENTATION FOR PLANNING
CONSENT

DATE:
7.09.12
SCALE:
1.500

DRAWN BY:
sue parker

DRAWING NO

1
OFFICE COPY

31 MAY 2013