


30 July 2013 - Attachment 8.1.1 b)

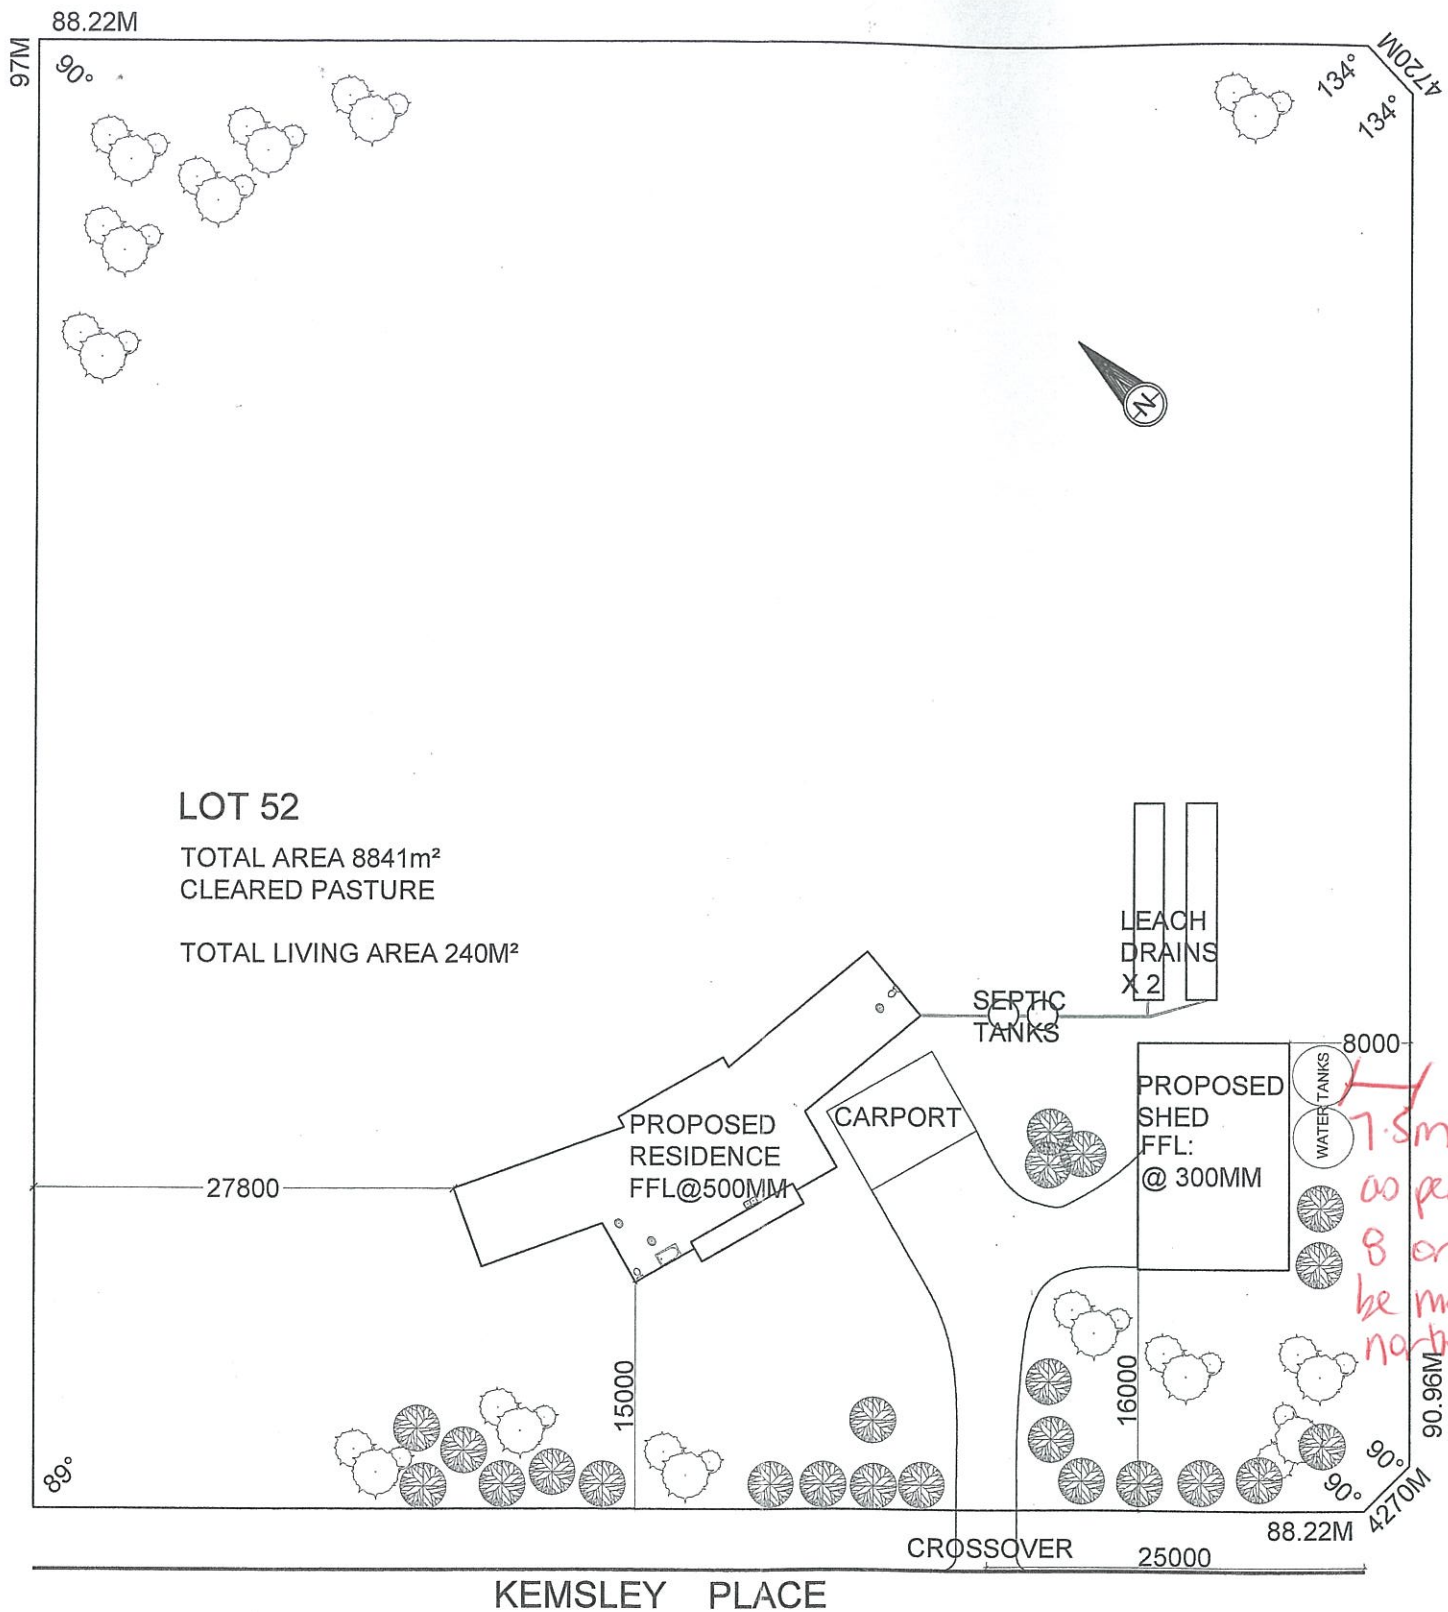

*7.5m setback
as per condition
B or need to
be moved to
northern
elevation of
outbuilding.*

Shire of Denmark
Planning Consent
APPROVED / REFUSED

These Plans are approved subject to the conditions contained in Appendix V

These Plans are refused for the reasons contained in Appendix V

Director of Planning & Sustainability
A
Date
10/10/2012

SITE PLAN
SCALE 1:500

RECEIVED
- 8 OCT 2012



p: 98481808
m: 0410024606
e: obd@westnet.com.au
35 heather rd
ocean beach denmark wa

BRENDON AND LYNETTE PARKER
LOT 52 KEMSLEY PLACE
DENMARK WA 6333

SITE PLAN
DOCUMENTATION FOR PLANNING
CONSENT

DATE:
7.09.12
SCALE:
1.500
DRAWN BY:
sue parker

DRAWING NO
1
OFFICE COPY