


Approximate boundary

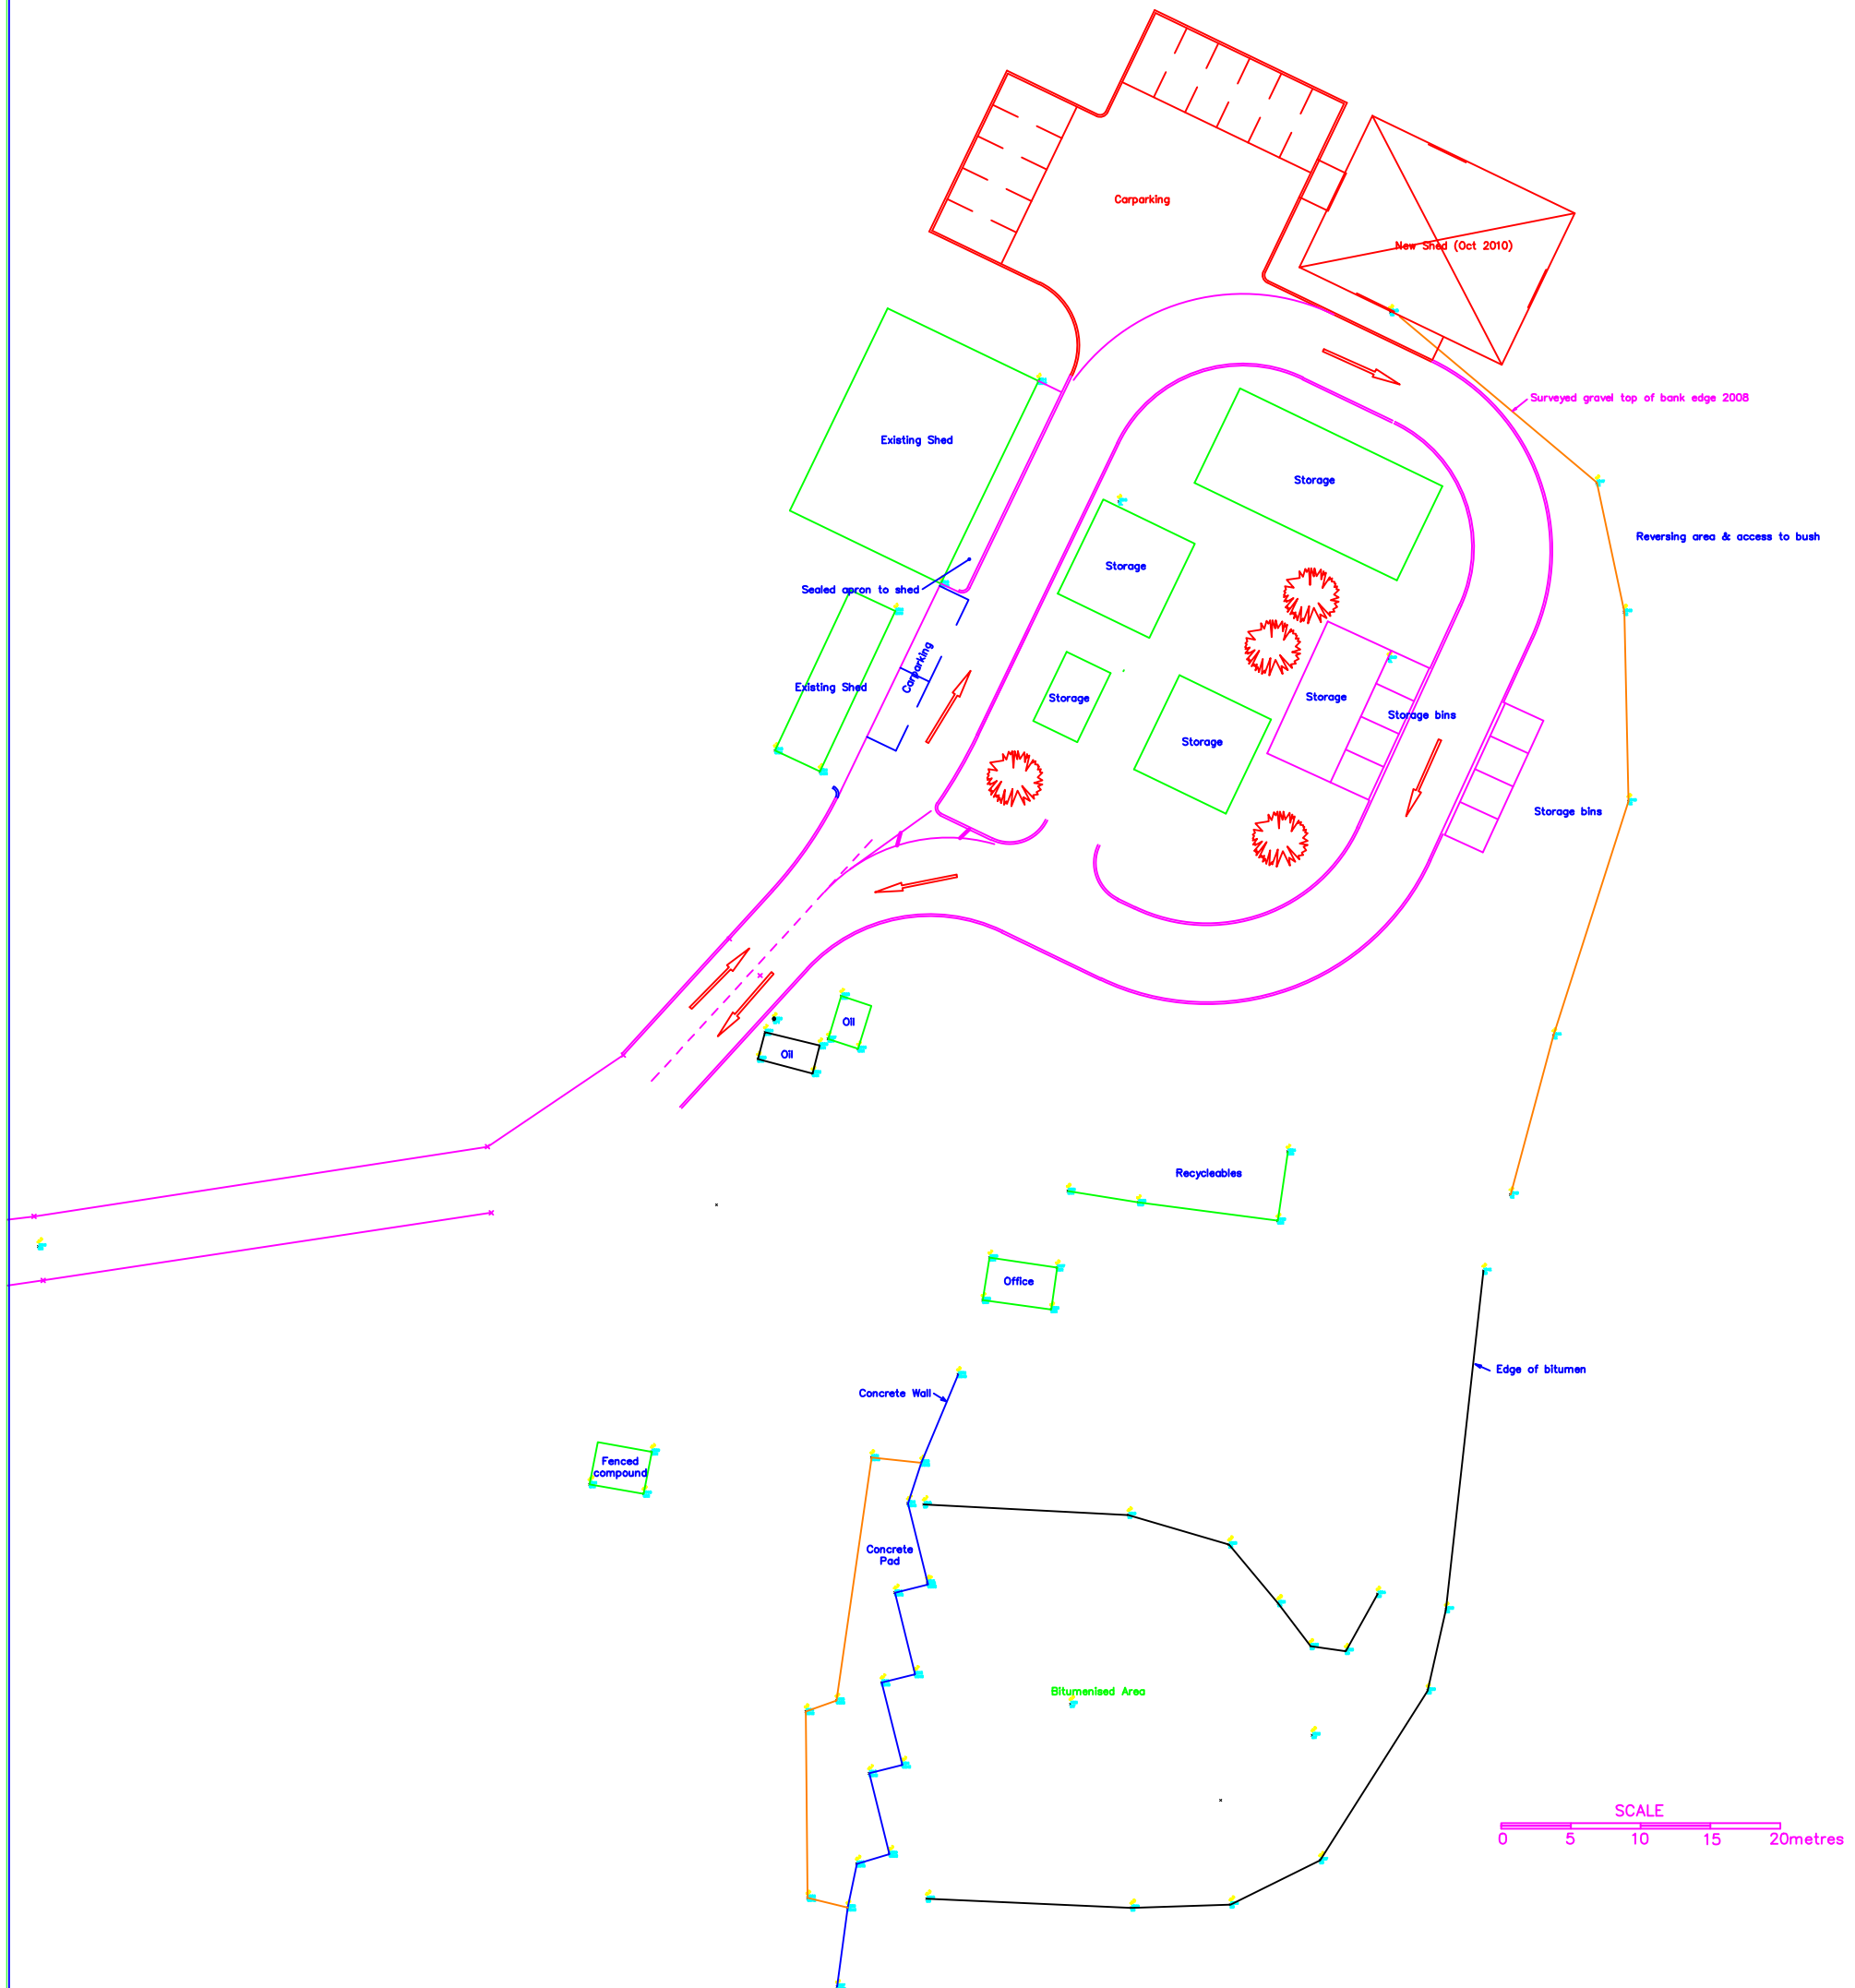

SCALE  
0 5 10 15 20metres



Shire of Denmark

### McIntosh Road Refuse Site

Proposed Greenskills Shed & Access Improvements


SCALE 1 : 500

DRAWN B. S.


File No S012a



Copyright 2010  
Lysaght Building  
Solutions Pty Ltd  
trading as RANBUILD

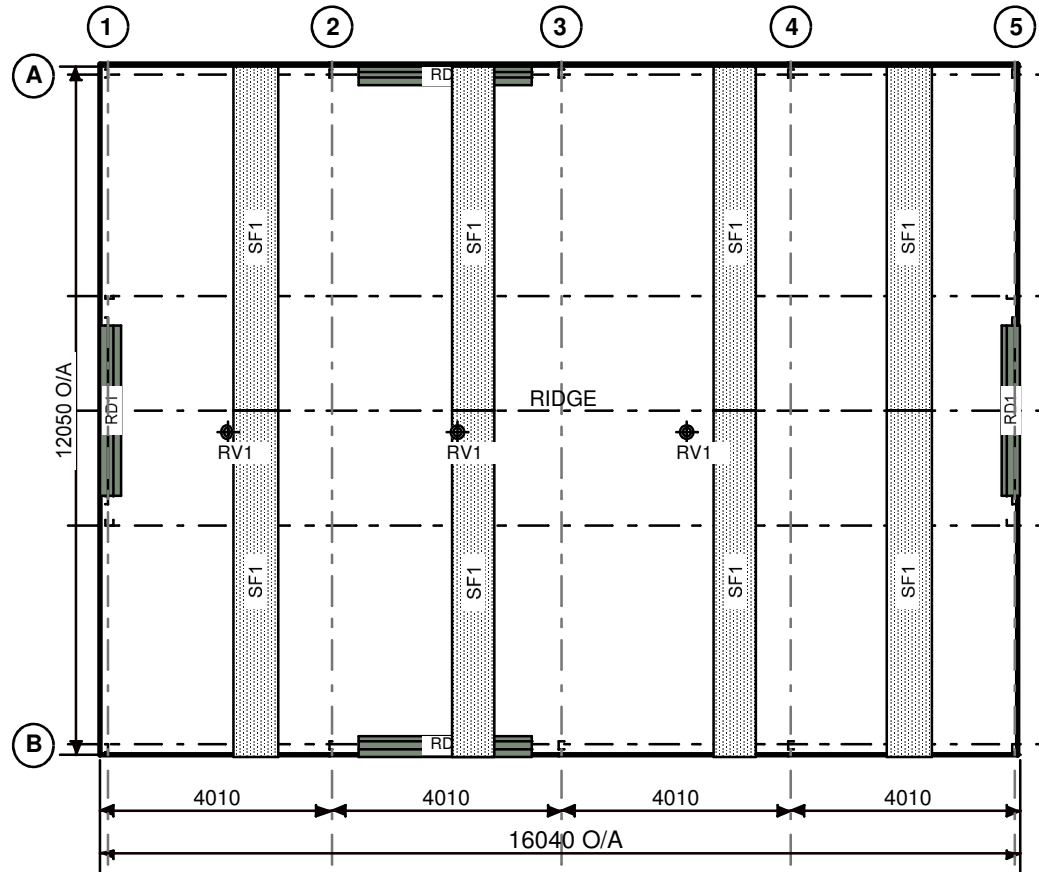

FRAME ROOF PLAN

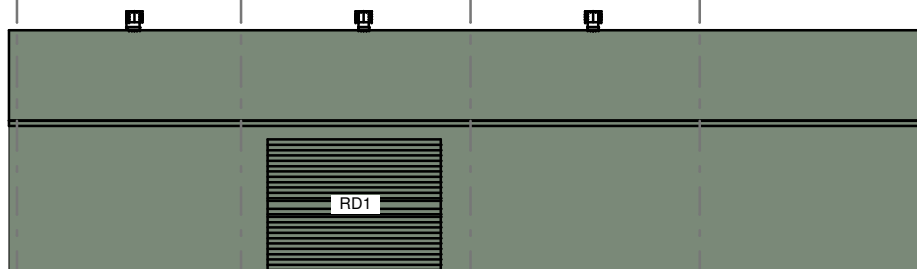

ELEVATION GRID B

Cont. on page 2

**CLADDING**

ITEM	PROFILE (min)	FINISH	COLOUR
ROOF	TRIMDEK 0.42	COLORBOND	PE
WALLS	TRIMDEK 0.35	COLORBOND	PE
CORNERS	-	COLORBOND	PE
BARGE	-	COLORBOND	PE
GUTTER	HI-QUAD	COLORBOND	PE
DOWNPIPE	100x50	COLORBOND	PE

**ACCESSORY SCHEDULE & LEGEND**

QTY	MARK	DESCRIPTION
4	RD1	Gliderol R.D, Manual "A", 2200 high x 3000 wide Clear Opening C/B
8	SF1	Translucent Sheeting, 1800gm F/glass, High Profi (SGFGS/AACB)
3	RV1	Rotary vent, 300 DIA Throat

ARCHITECTURAL DRAWING ONLY  
NOT FOR CONSTRUCTION USE

**WIND DESIGN**

IMPORTANCE LEVEL	REGION	TERRAIN
2	A	2.5

CLIENT  
**Green Skills**

SITE  
**Albany**  
**ALBANY WA 6330**

BUILDING  
**SUNDOWN DELUXE**  
**12050 SPAN x 2600 EAVE x 16040 LONG**

TITLE  
**GENERAL ARRANGEMENT**



SCALE  
A4 SHEET 1:125

DRAWING NUMBER  
**ALBANY-11995**

PAGE  
**1/3**




Copyright 2010  
Lysaght Building  
Solutions Pty Ltd  
trading as RANBUILD

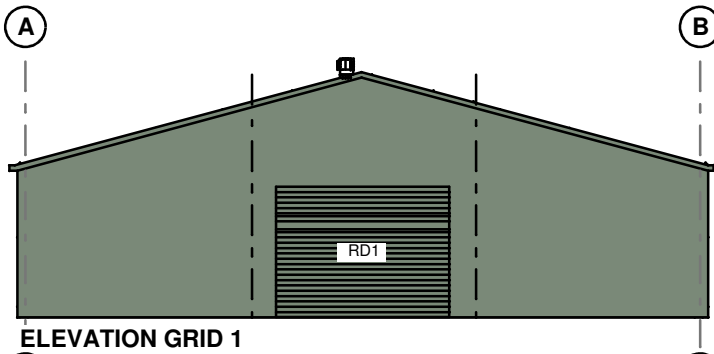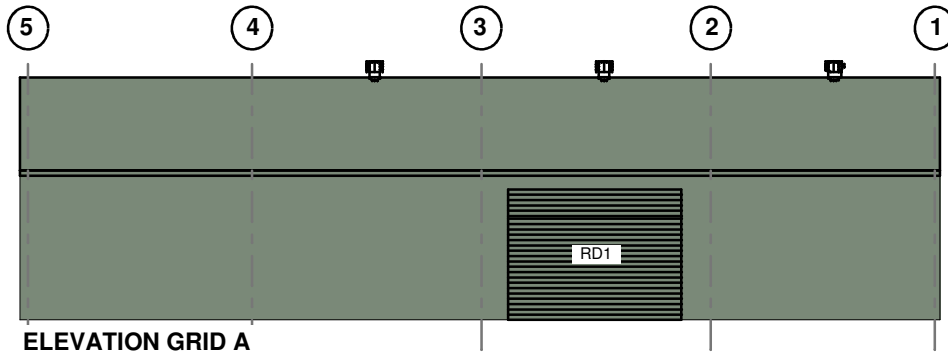

SCALE A4 SHEET 1:125	
DRAWING NUMBER <b>ALBANY-1199</b>	PAGE <b>2/3</b>



Copyright 2010  
Lysaght Building  
Solutions Pty Ltd  
trading as RANBUILD

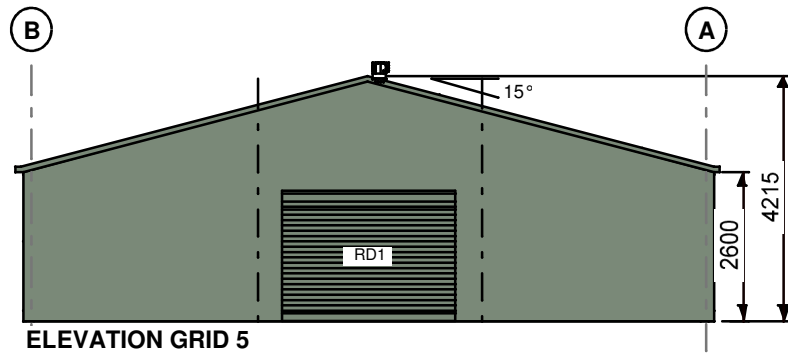

ELEVATION GRID 5

SCALE  
A4 SHEET 1:125

DRAWING NUMBER	PAGE
<b>ALBANY-1199</b>	<b>3/3</b>

NOTES

ALL DIMENSIONS SHOULD BE CHECKED AND VERIFIED PRIOR TO COMMENCEMENT OF ANY WORKS.

SEE ERECTION INSTRUCTIONS FOR SECTIONS & SLAB DETAILS


SEE ENG-DELUXE-02 FOR ADDITIONAL DET'S NOTES & CONCRETE SPECIFICATION

"D" = 250 "W" = 250


"C" = 154 FOR SGBS15

"C" = 205 FOR SGBS20

"S1" = 100

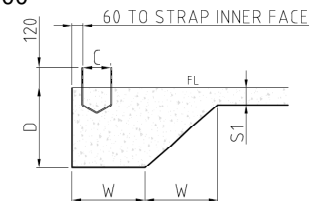

**SECTION A - A  
BASE STRAP LOCATION  
SLAB**

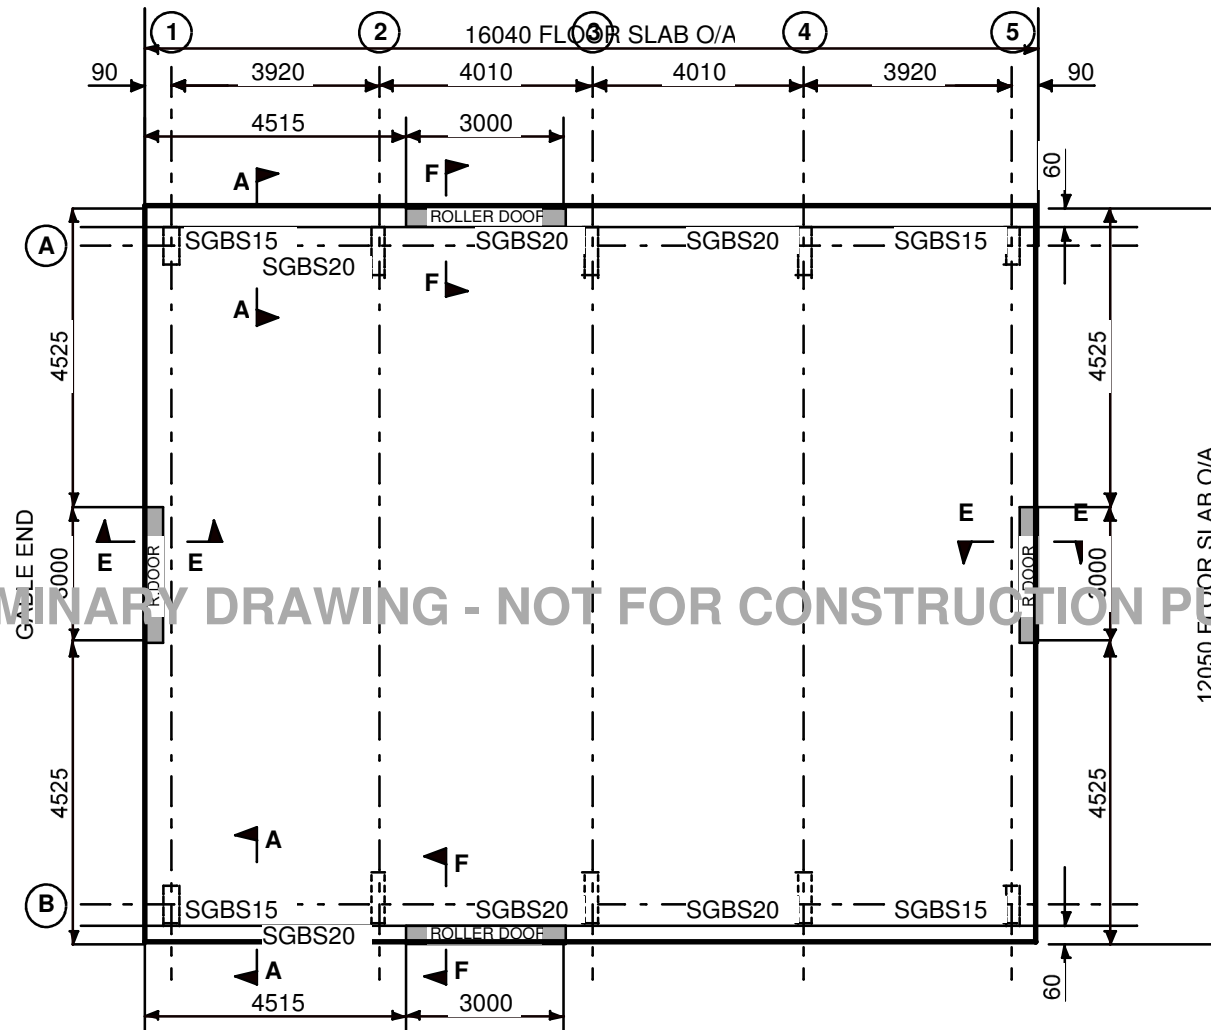

**BASE STRAP & HD BOLT SCHEDULE**

6 REQ'D BASE STRAP SGBS20

4 REQ'D BASE STRAP SGBS15

PRELIMINARY DRAWING - NOT FOR CONSTRUCTION PURPOSES

CLIENT  
**Green Skills**

SITE  
**Albany  
ALBANY WA 6330**

BUILDING  
**SUNDOWN DELUXE  
12050 SPAN x 2600 EAVE x 16040 LONG**

TITLE  
**RC SLAB PLAN**

SCALE  
NTS

DRAWING NUMBER  
**RSP-11995**

PAGE  
**1/1**



# Ranbuild Great Southern

a trading unit of **Trabs Construction Pty Ltd**  
 Postal address: **PO BOX 487 ALBANY WA 6330**  
 Site address: **161 Chester Pass Rd ALBANY, WA. 6330**

A.B.N. **43431409210**  
 Licence: **0**  
 Phone: **08 9842 8200**  
 Fax: **08 9842 8211**  
 Mobile: **1800 203 320**  
 Date: **02/08/10**

**Better sheds. Bigger choice.**  
 www.ranbuild.com.au

Contact: **Marcus Adams** Email: **chesters@iinet.net.au**

Independently owned and operated reseller of Ranbuild products.

Clients name: **Green Skills** Address: **GREENSKILLS DENMARK WA 6333**  
 Trading name:  
 Phone: **98481019**  
 Fax:  
 Delivery: **ALBANY WA 6330**

**QUOTATION ORDER No. 11995/1**

TO CONVERT THIS QUOTATION TO AN ORDER, PLEASE SIGN, DATE AND RETURN ONE ORIGINAL COPY TOGETHER WITH THE NOMINATED DEPOSIT, AND A MAP GIVING DIRECTIONS TO THE PROPERTY.

BUILDING DETAILS AND SPECIFICATIONS. Note! All sizes are nominal only. Wind Code Details

Item: Sundown Deluxe Garage	Region: A	Terr Cat: 2.5
Dimensions: 12050mm wide x 16040mm long x 2600mm high.	Importance Level: 2	Non Cyclonic
Description: Galvanised steel frame including columns, rafters, purlins, girts, cleats, hold downs & fasteners.		

ITEM	QTY	COLOUR/DESCRIPTION	OPTION	QTY	COLOUR
Roof	2	Pale Eucalypt	Gliderol R.D, Manual "A", 2200 high x 3000 wide Clear Opening C/B	4	Pale Eucalypt
Walls	4	Pale Eucalypt	Partitions		
Barge flashing	4	Pale Eucalypt	Rotary Roof Ventilator, 300dia. C/B (MPVET/43)	3	Pale Eucalypt
Gutters	8	Pale Eucalypt	Valid until December 2010	1	
Down pipes	4	Pale Eucalypt			
Skylights	8	Opal, 1800gm F/glass, High Profile (\$			
Open bays					
Open ends					
Roof cladding	34	0.47tct High Profile, C/B (SGTDK/AA			
Wall cladding	74	0.40tct High Profile, C/B (SGTDK/AD			
Gable Infill					
Roof screws		Pale Eucalypt			
Wall screws		Pale Eucalypt			

**PRICE AND TERMS OF PAYMENT**

Drawing No. **ALBANY-11995**

Roof and wall colour combination	<b>All Colorbond</b>
Downpayment to secure order only:	<b>\$2,467.00</b>
Deposit payable to commence manufacture:	<b>\$9,869.00</b>
Amount to pay 10 days before delivery:	<b>\$12,336.00</b>
Amount payable on placing concrete:	<b>\$11,000.00</b>
Amount payable for erection:	<b>\$7,100.00</b>
<b>Total price of Order/Quote (inc. of GST):</b>	<b>\$42,772.00</b>
This quotation is valid until 29/08/10. GST in sales:	<b>\$3,888.37</b>

COLORBOND® and ZINCALUME® are registered trademarks of Bluescope Steel Limited.

Concrete by: **Vendor**  
 Erection by: **Vendor**  
 Mass: **3,056 kg**  
 Delivery by: **Road transport**

Quote will only be valid from the date of receipt and may be amended due to price rises, errors and/or omissions.

I have read the details herein, and read the Terms and Conditions of the order (on the reverse side) and agree to place this Order.

All Government or Building Authority charges, Building or Contents Insurance are the clients responsibility.

Buyer  
 Per \_\_\_\_\_ Date \_\_\_\_\_

Seller **Ranbuild Great Southern**  
 Per \_\_\_\_\_ Date \_\_\_\_\_

\* Complete kit supplied and erected including concrete on your level sand pad .

Actual colours may vary from those on the drawings. Buyers should view actual samples before confirming colours.