

WALL SIGNS
1M HIGH X 3.5M WIDE

WALL SIGN
1M HIGH X 3M WIDE

STAND ALONE SIGN
3M HIGH X 1.5M WIDE

SITE PLAN
SCALE 1:100

Road Verge

SOUTH COAST HIGHWAY

Site Plan

Attachment 8.1.2


**SOUTH
COAST
HIGHWAY**

**STAND ALONE SIGN
3M HIGH X 1.5M WIDE**



500 cm


**WALL SIGN
1M HIGH X 3M WIDE**

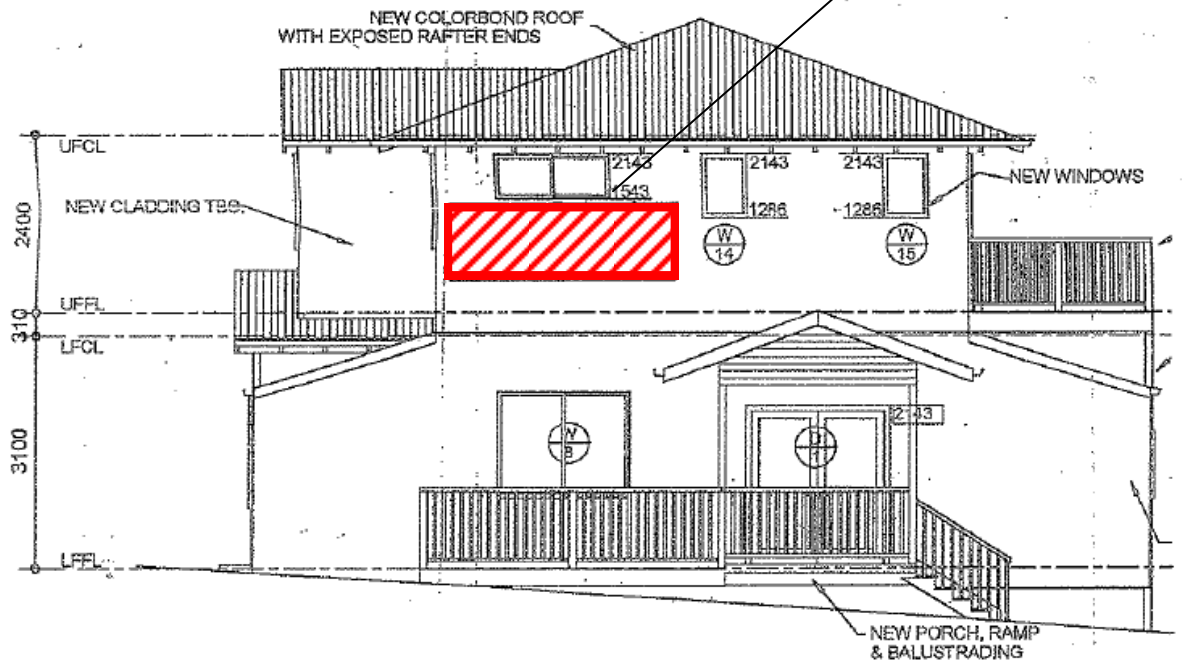

Eastern Elevation

**WALL SIGNS
1M HIGH X 3.5M WIDE**

**STAND ALONE SIGN
3M HIGH X 1.5M
WIDE**

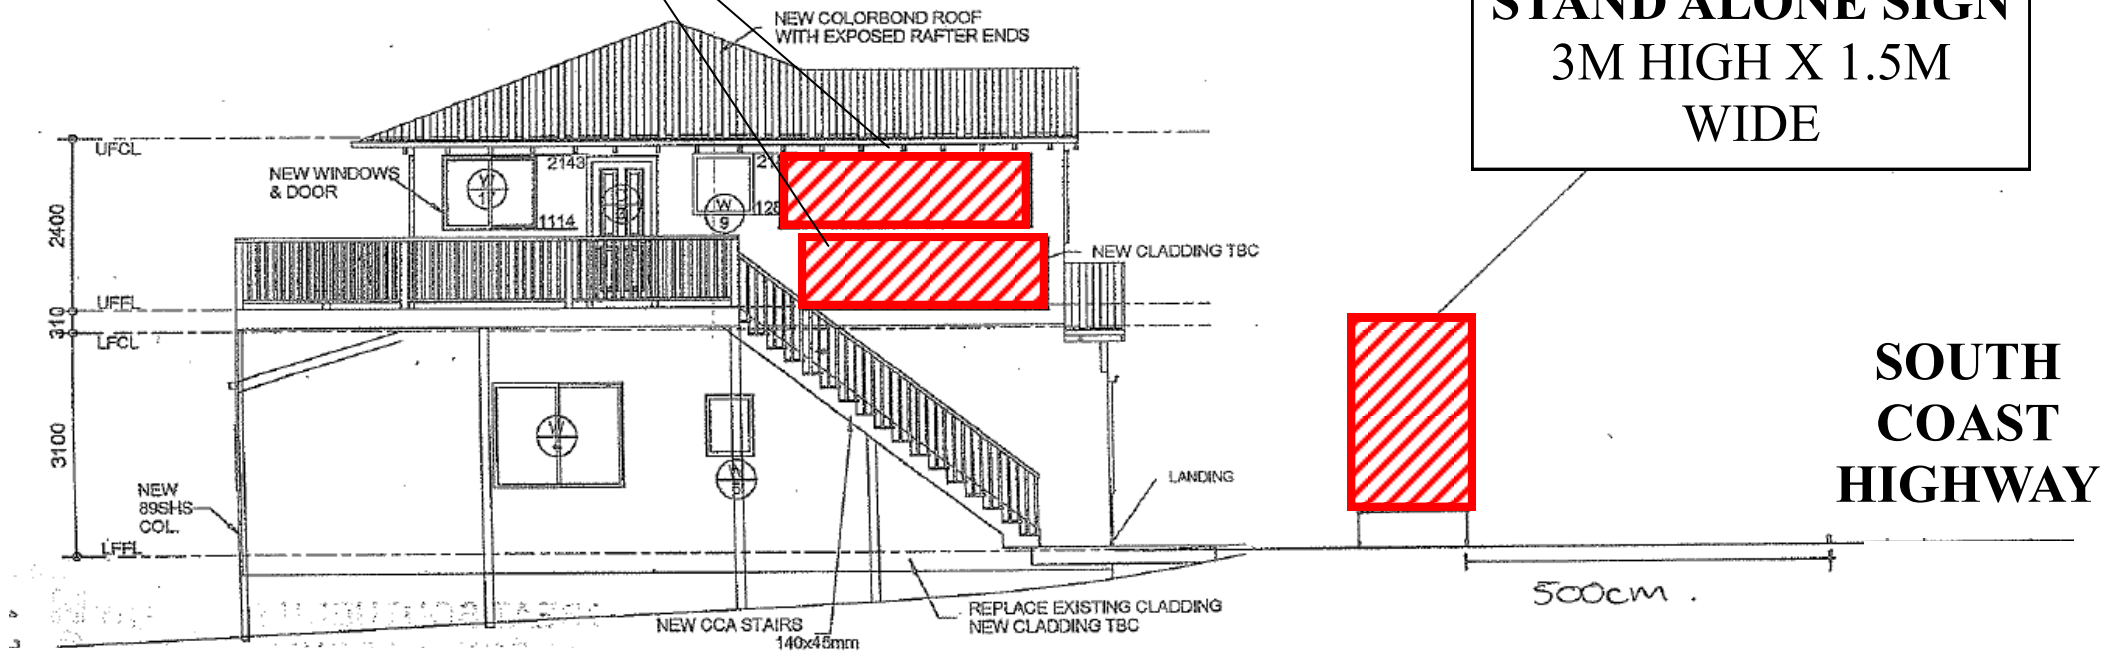

Western Elevation

