


DO NOT SCALE FROM THIS DRAWING
 All Sub-contractors to check dimensions & notes prior to initiating works. Any discrepancies to be notified to the Site Supervisor without delay.
 ALL DIMENSIONS TO BRICKWORK.

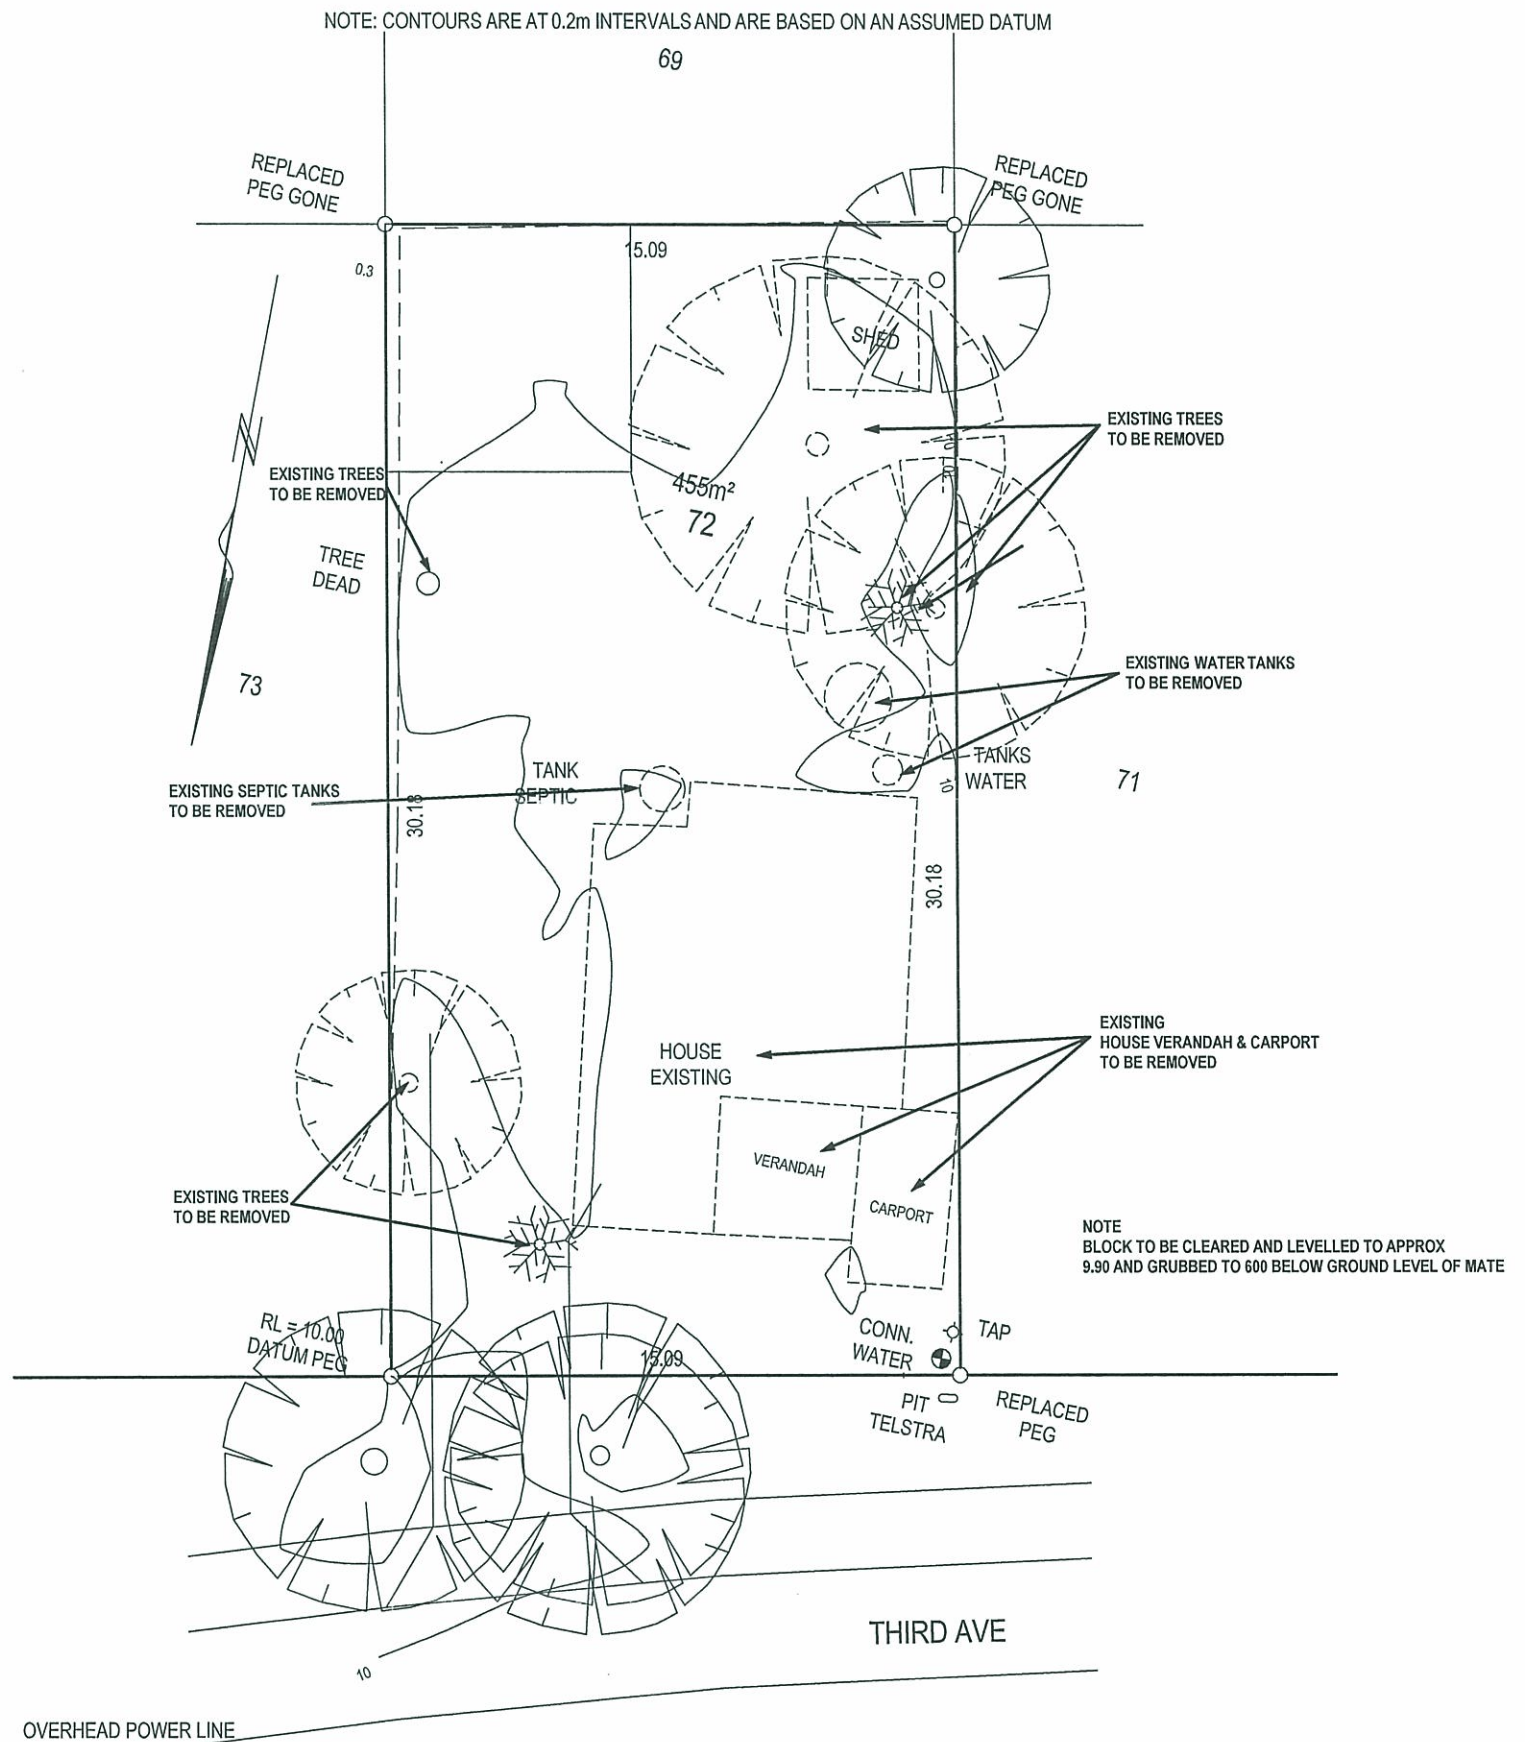

BUILDER: _____
 CLIENT(S): _____
 WITNESS: _____

RECEIVED
 21 APR 2011

Tangent Nominees Pty Ltd (A.C.N. 008 865 585)
 Trustee For The Summit Homes Group Unit Trust.

SUMMIT
 NORTH WEST

1A Forge Street, Welshpool, W.A. 6106.

PROPOSED RESIDENCE FOR:
CLARK

ADDRESS
**72 THIRD AVE
 PEACEFUL BAY**

VARIATIONS:


SHEET **3** OF **9**

LAST OPENED:
 Fri 16 Apr 2010

DATE: 21/3/2011
 DRN: ROBC
 CHD: ROBC
 SCALE: 1:
 © COPYRIGHT 2010

JOB NO: **500217**

NOTE: CONTOURS ARE AT 0.2m INTERVALS AND ARE BASED ON AN ASSUMED DATUM

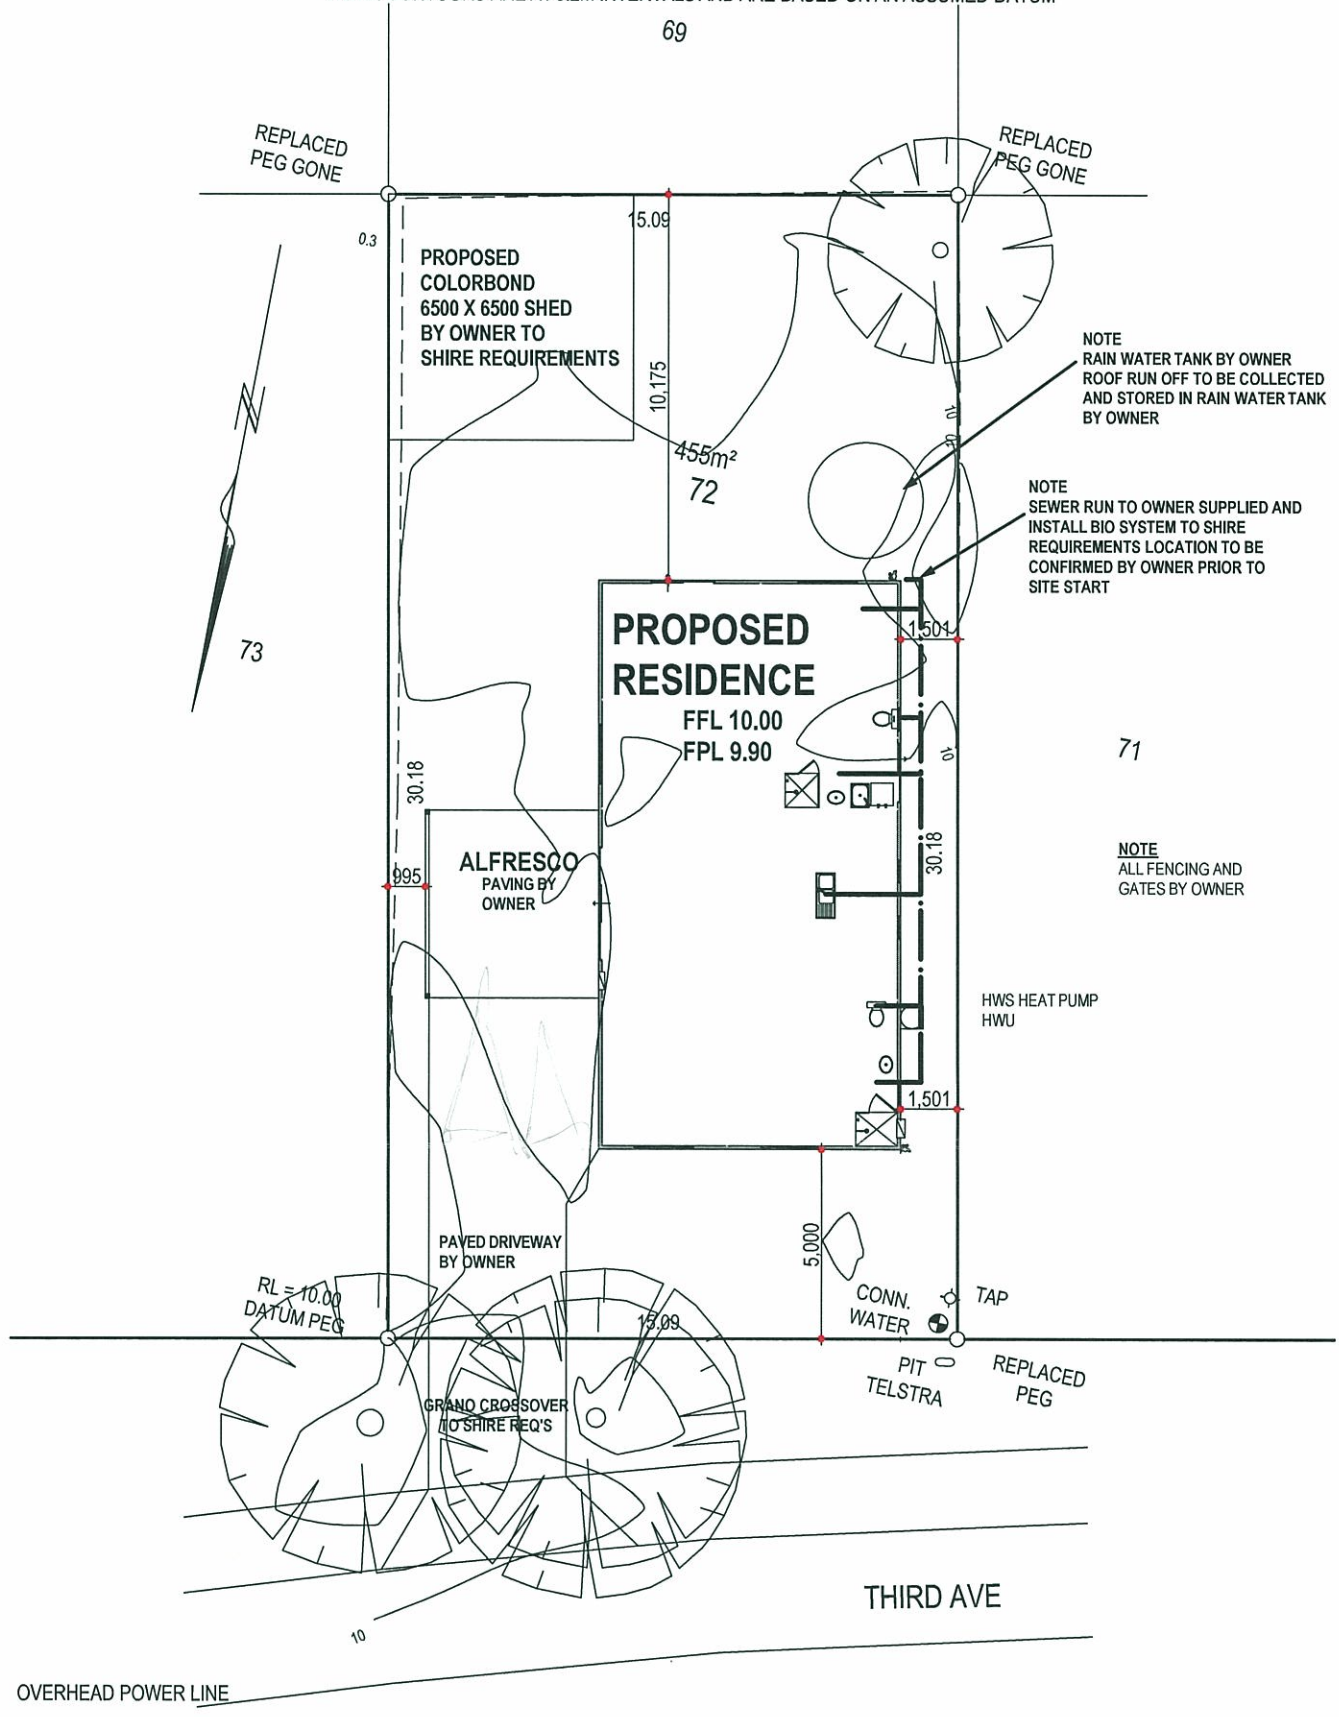

CLIENT COPY

RECEIVED
21 APR 2011

Tangent Nominees Pty Ltd (A.C.N. 008 865 585)
Trustee For The Summit Homes Group Unit Trust.

SUMMIT
NORTH WEST

1A Forge Street, Welshpool, W.A. 6106.
Telephone(08) 9358 2766 Fax(08)9356 3694

PROPOSED RESIDENCE FOR:
CLARK
ADDRESS
**72 THIRD AVE
PEACEFUL BAY**

VARIATIONS:

REV 1 TANK AND STORMWATER RC15/4

LAST OPENED:
Fri 15 Apr 2011

DATE:21/3/2011
DRN: ROBC
CHD: ROBC
SCALE: 1:200
© COPYRIGHT 2011

TIME:
13:22:07


SHEET 1 OF 9

SPECIAL

JOB NO:500217

SITE CLASSIFICATION - CLASS
 (REFER TO SITE REPORT FOR
 DETAILS) WIND LOAD
 COASTAL REQUIREMENTS - YES


DO NOT SCALE FROM THIS DRAWING -
 All Sub-contractors to check dimensions
 & notes prior to initiating works. Any
 discrepancies to be notified to the Site
 Supervisor without delay.
 ALL DIMENSIONS TO BRICKWORK.

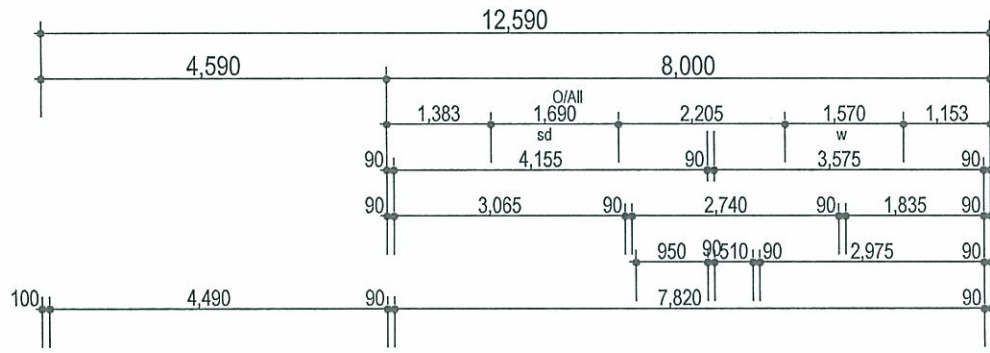

2

4

NOTES
 ALL CEILINGS 2730 AFL
 BIO SYSTEM FOR SEWERAGE TREATMENT BY OWNER

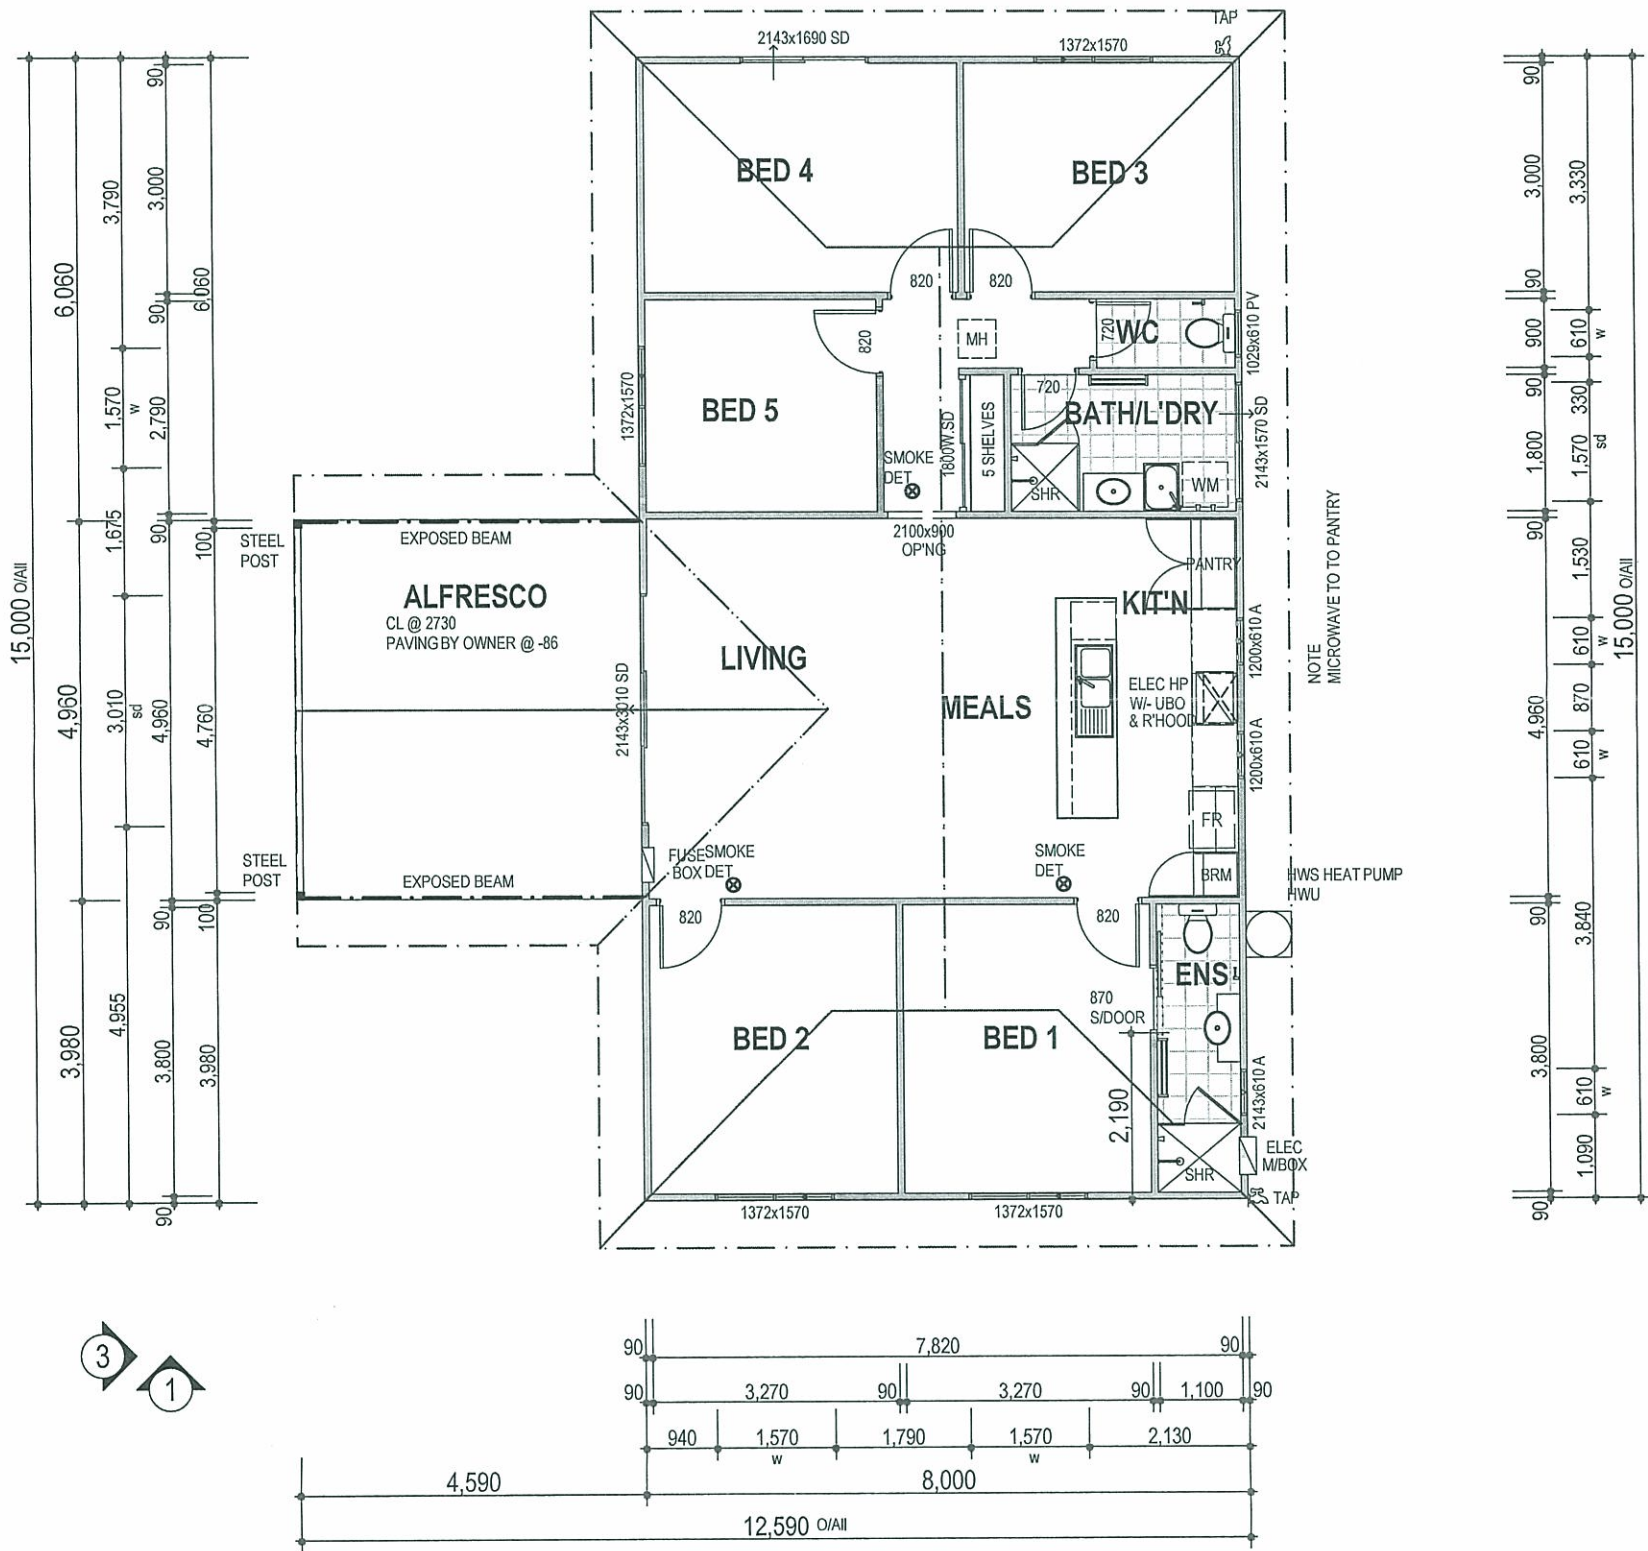

3

1

FLOOR PLAN

	Area m ²	Perimeter m
1. FLOOR PLAN	120.000	46.000
5. ALFRESCO	22.766	19.100
7. ROOF	173.618	58.780

BUILDER: _____
 CLIENT(S): _____
 WITNESS: _____

RECEIVED

21 APR 2011

Tangent Nominees Pty Ltd (A.C.N. 008 865 585)
 Trustee For The Summit Homes Group Unit Trust.



1A Forge Street, Welshpool, W.A. 6106.

PROPOSED RESIDENCE FOR:
CLARK
 ADDRESS
**72 THIRD AVE
 PEACEFUL BAY**

VARIATIONS:

LAST OPENED:
 Fri 16 Apr 2010

DATE: 21/3/2011

TIME:
 13:20:16
 M-SHD-000


DRN: ROBC
 CHD: ROBC
 SCALE: 1:100
 © COPYRIGHT 2010

SHEET 4 OF 9


SPECIAL

JOB NO: 500217


DO NOT SCALE FROM THIS DRAWING
 All Sub-contractors to check dimensions
 & notes prior to initiating works. Any
 discrepancies to be notified to the Site
 Supervisor without delay.
 ALL DIMENSIONS TO BRICKWORK.

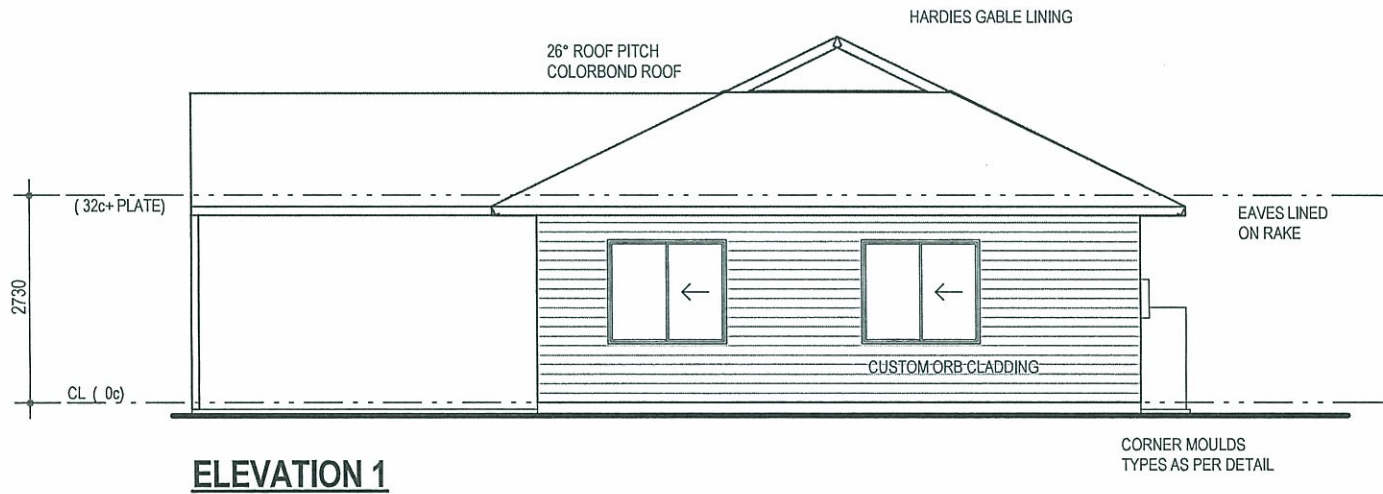


ELEVATION 1

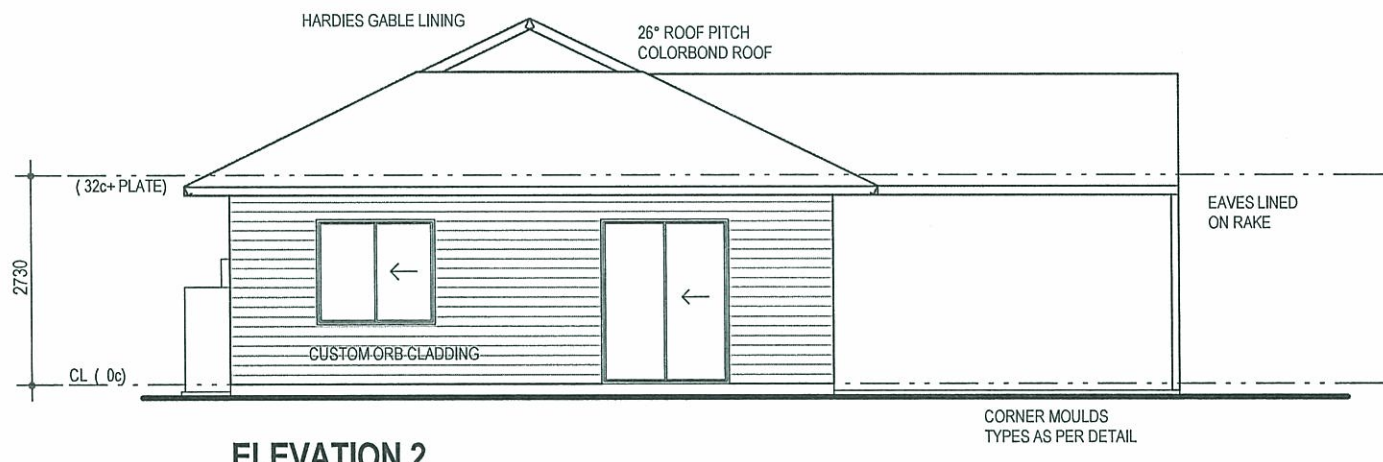

ELEVATION 2

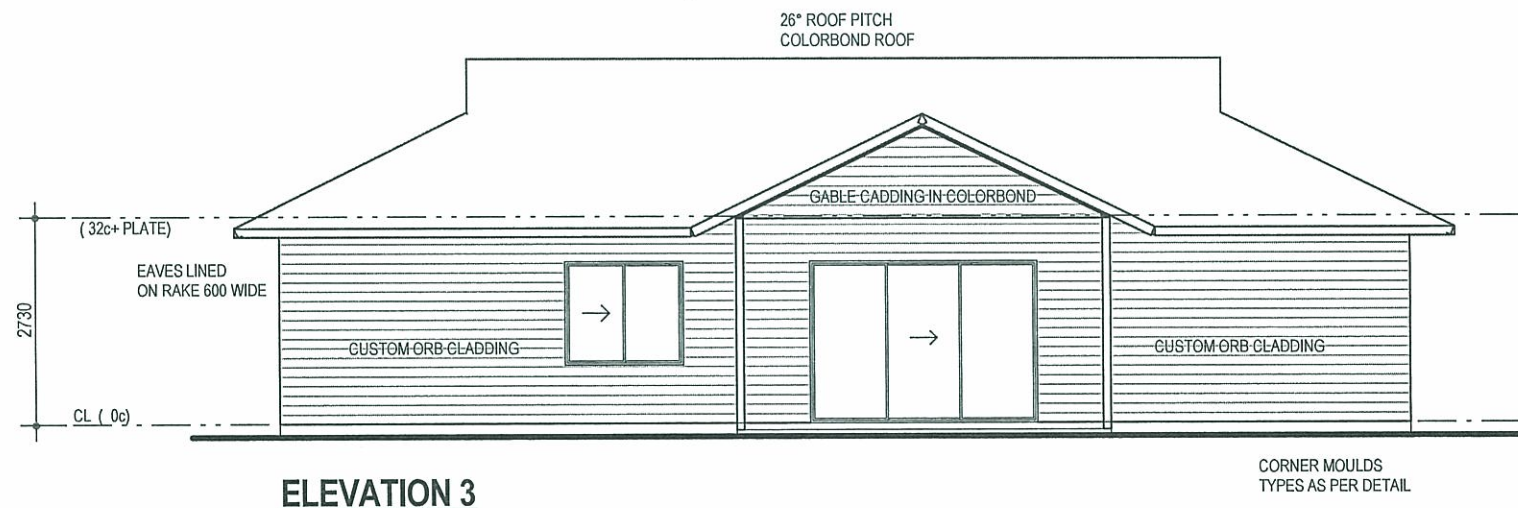

ELEVATION 3

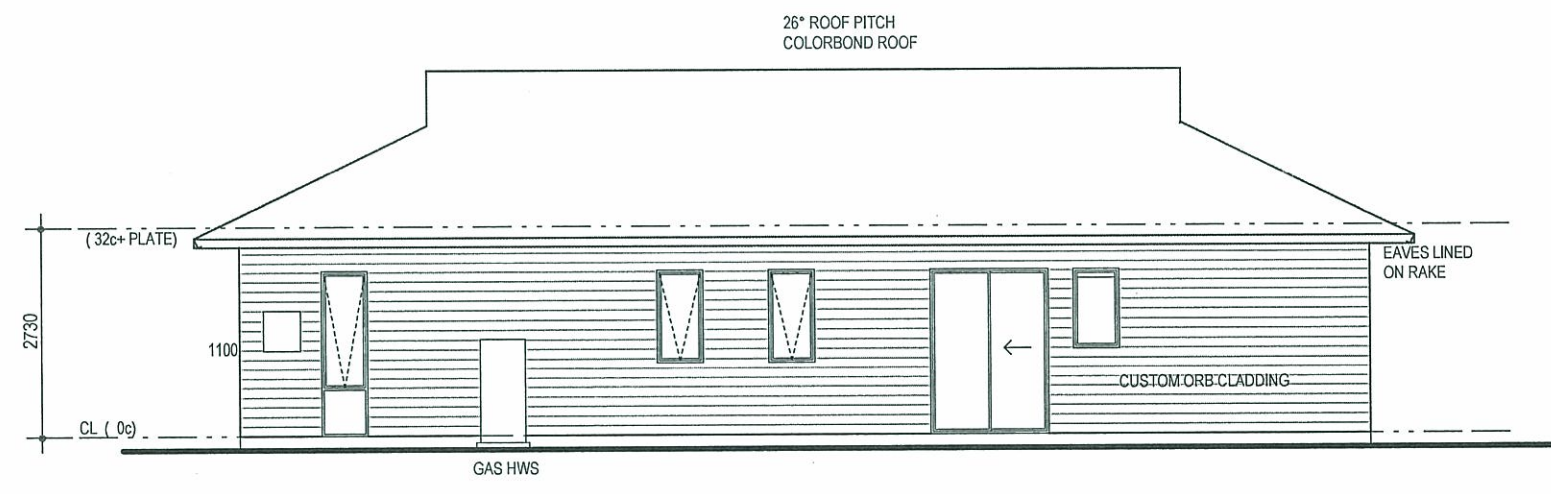


ELEVATION 4

RECEIVED
 21 APR 2011

WITNESS: _____
 CLIENT(S): _____
 BUILDER: _____

Attachment 8.1.5 a)

Tangent Nominees Pty Ltd (A.C.N. 008 865 585) Trustee For The Summit Homes Group Unit Trust.  SUMMIT NORTH WEST 1A Forge Street, Welshpool, W.A. 6106.	PROPOSED RESIDENCE FOR: CLARK ADDRESS 72 THIRD AVE PEACEFUL BAY	VARIATIONS:	LAST OPENED: Fri 16 Apr 2010 TIME: 13:20:16 M-SHD-000	DATE: 21/3/2011 DRN: ROBC CHD: ROBC SCALE: 1: 100 © COPYRIGHT 2010
		SHEET 5 OF 9	SPECIAL	JOB NO: 500217

Attachment 8.1.5 b) – Photos of Existing Development on Site 72





















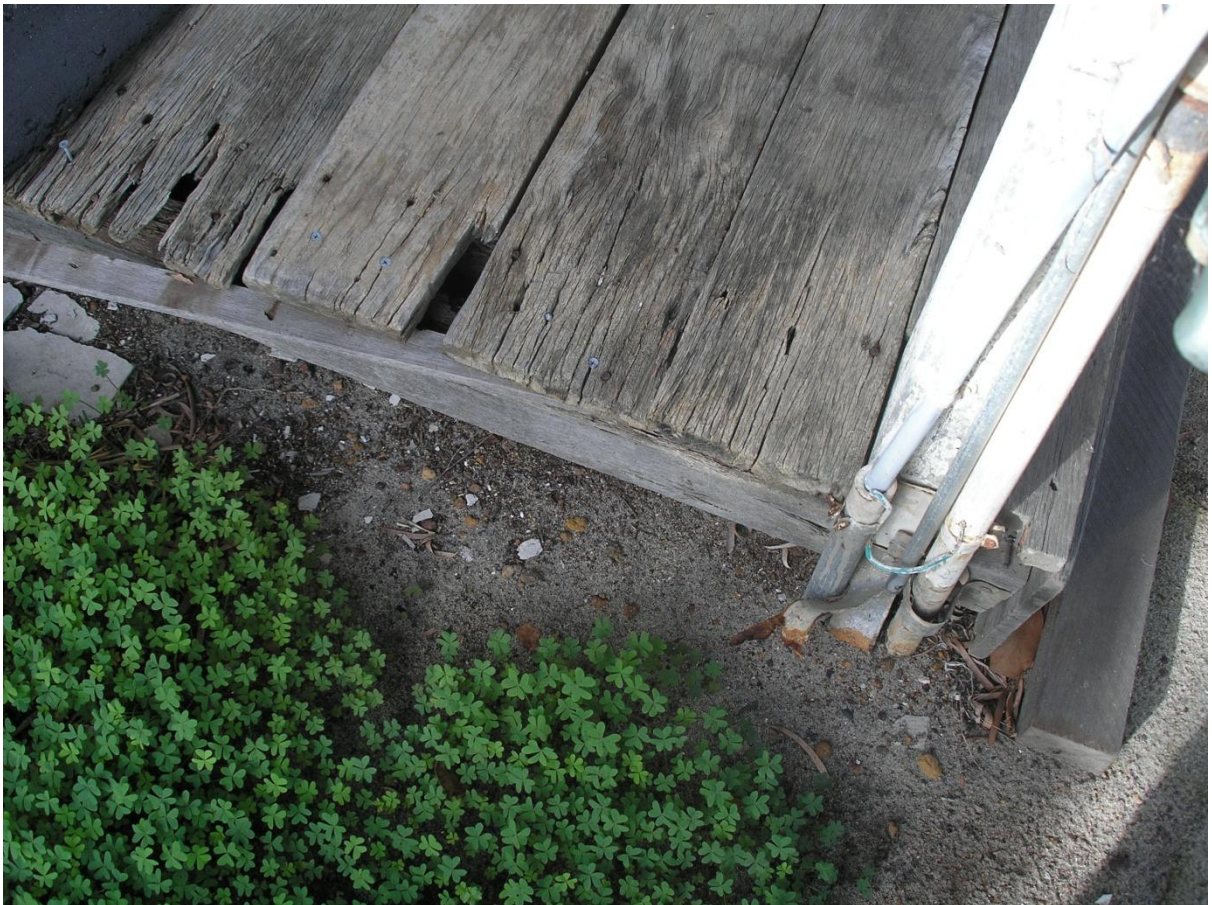

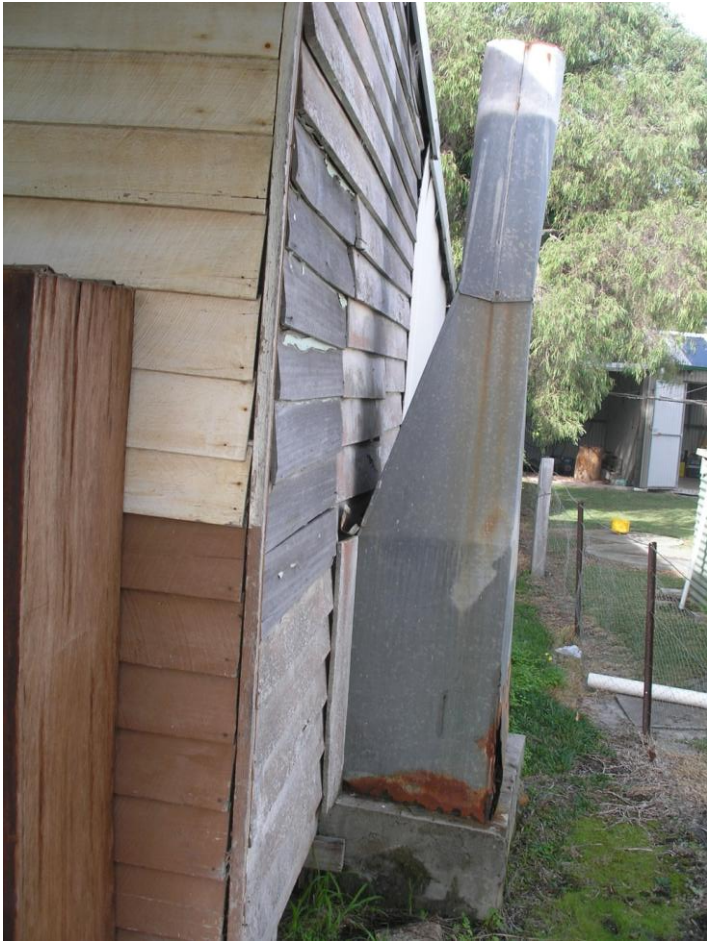

Attachment 8.1.5 c) – Redevelopment Works on Site 91



Attachment 8.1.5 c)