






**FRONT ELEVATION**

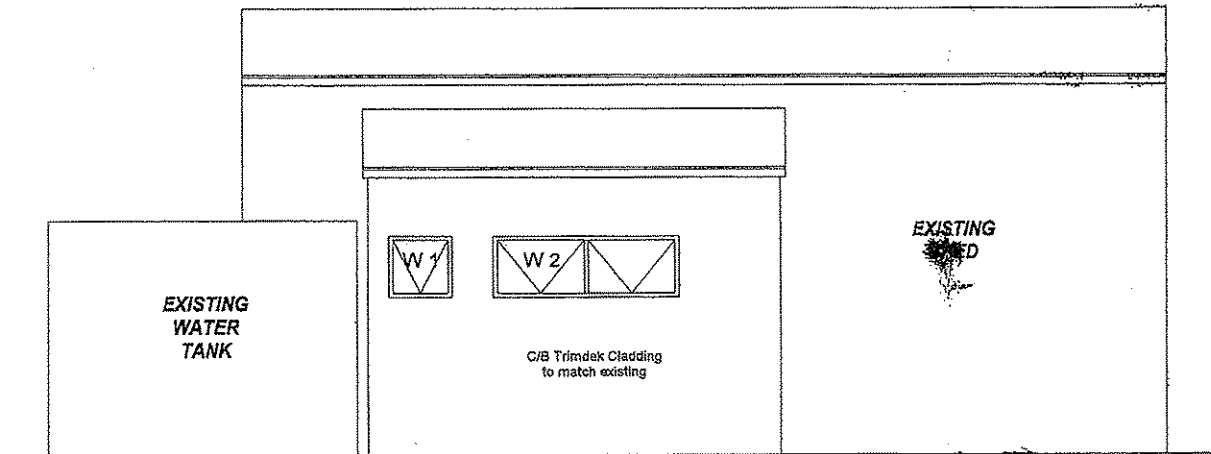

**LEFT ELEVATION**


Attachment 9.6

CLIENT - Somerset Hill Volunteer Fire Brigade  
 PROJECT - Addition of Toilet Block  
 LOCATION - Cnr Scotsdale Road & Happy Valley Road DENMARK  
 TITLE - ELEVATIONS  
 SCALE - 1 : 50  
 DRAWINGS & SPECIFICATIONS - Omni  
 PAGE - 3 of 4  
 DATE - 31/10/07

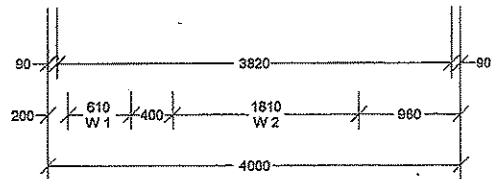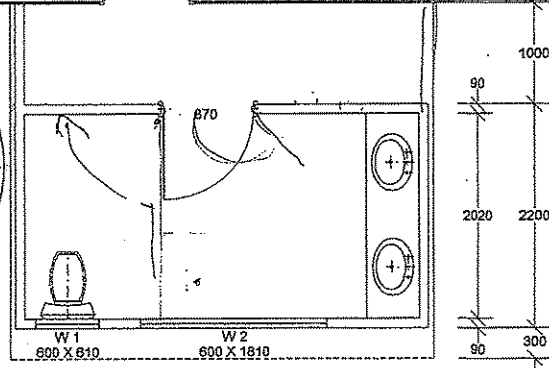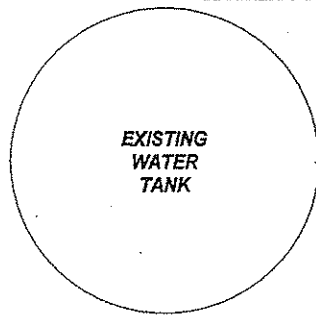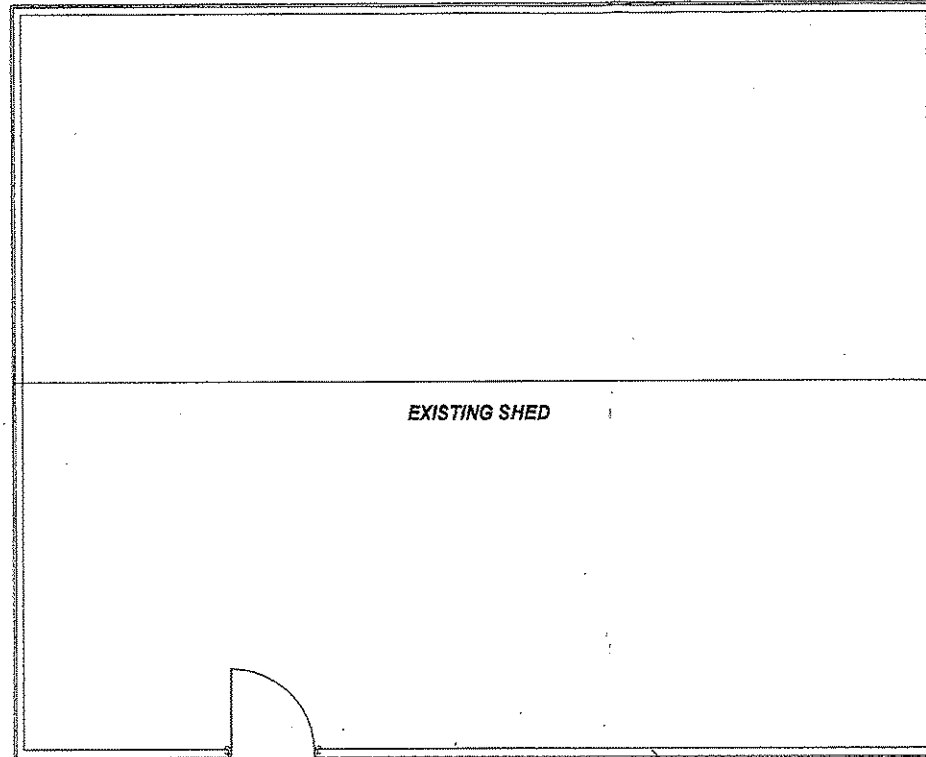

**PROPOSED WC & WASHROOM**

**CLIENT - Somerset Hill Volunteer Fire Brigade**  
**PROJECT - Addition of Toilet Block**  
**LOCATION - Cnr Scotsdale Road & Happy Valley Road DENMARK**  
**TITLE - PLAN**  
**SCALE - 1 : 50**  
**DRAWINGS & SPECIFICATIONS - Omni Estimating**  
**PAGE - 2 of 4**  
**DATE - 31/10/07**

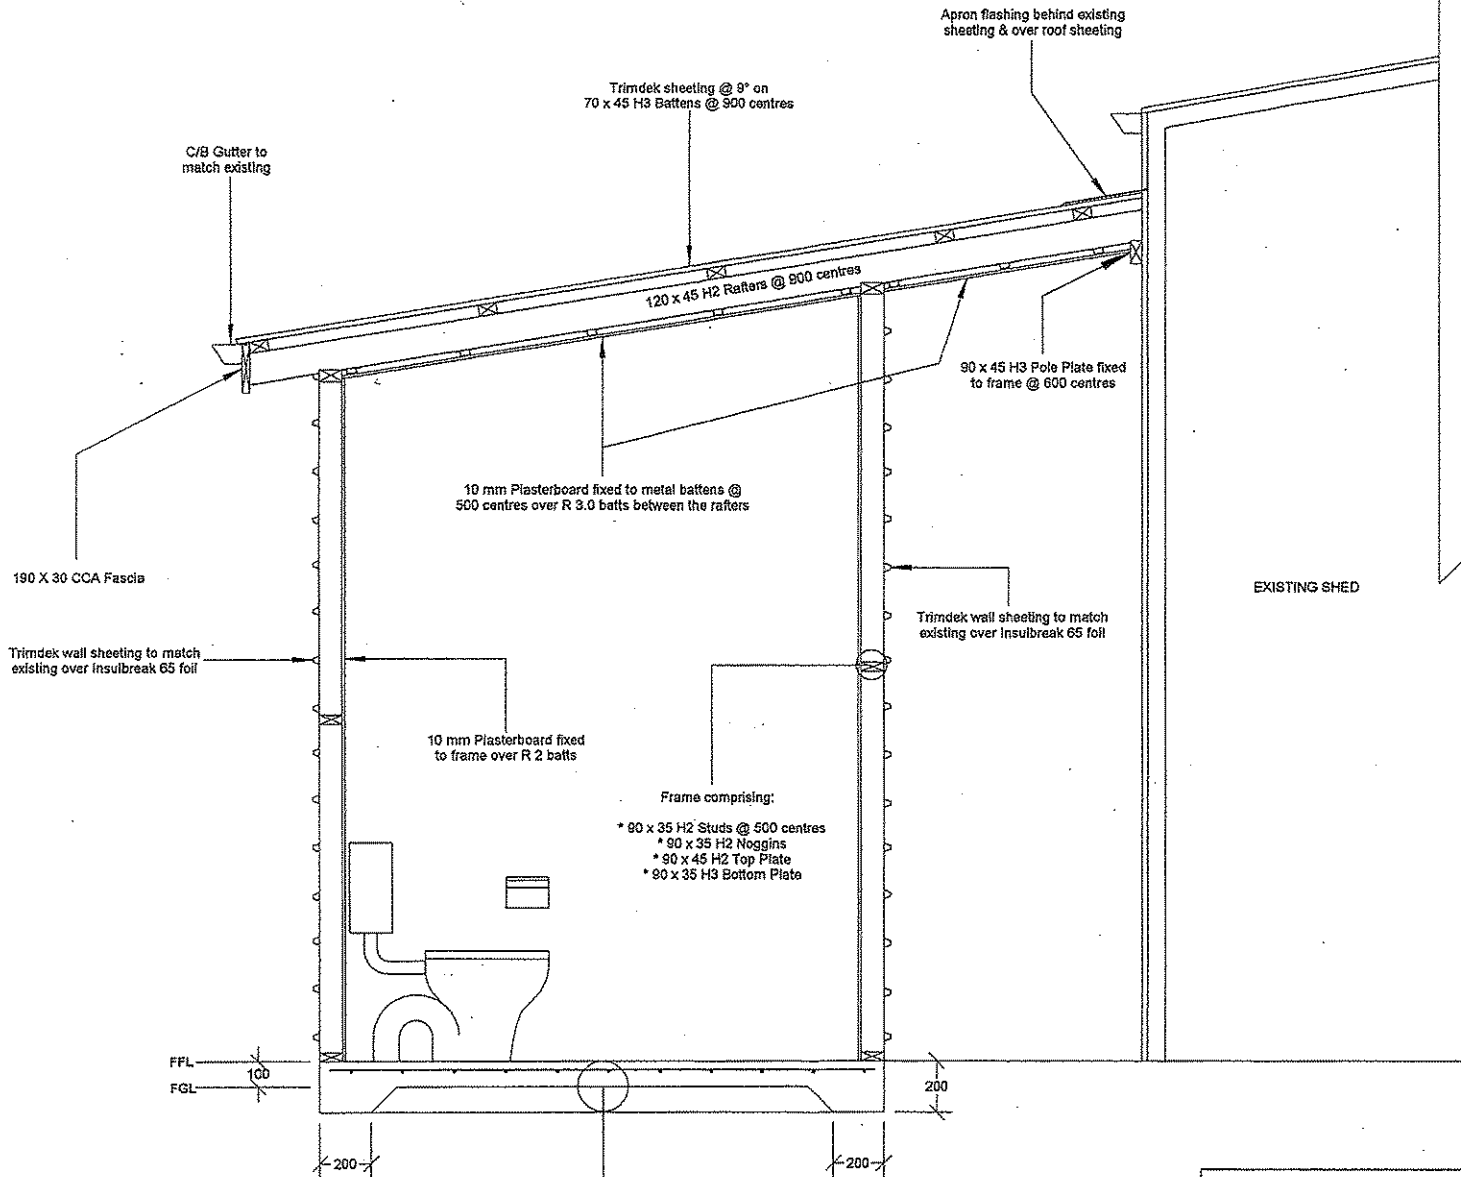

**CLIENT - Somerset Hill Volunteer Fire Brigade**  
**PROJECT - Addition of Toilet Block**  
**LOCATION - Cnr Scotsdale Road & Happy Valley Road DENMARK**  
**TITLE - SECTION AA**  
**SCALE - 1 : 20**  
**DRAWINGS & SPECIFICATIONS - Omni Estimating**  
**PAGE - 4 of 4**  
**DATE - 31/10/07**





Somerset Hill Volunteer Bush Fire Brigade



Brick Paving and Metal Door to Screen Gas Bottles



Utility Room – Wall and Floor Tiling, Basin Water Supply and Drainage



Utility Room – Wall and Floor Tiling, Shower Water Supply and Drainage



Toilet - Wall and Floor Tiling, Water Supply and Drainage





Toilet - Wall and Floor Tiling, Hand Basin Water Supply and Drainage

