


Rev	Description	Date	Drawn	Auth
A	PRELIMINARY	16-FEB-2026	KLI	TJD
B	SECTIONS C-C & E-E UPDATED	8-MAY-2026	KLI	TJD
C	ISSUED FOR TENDER	24-AUG-2026	KLI	TJD

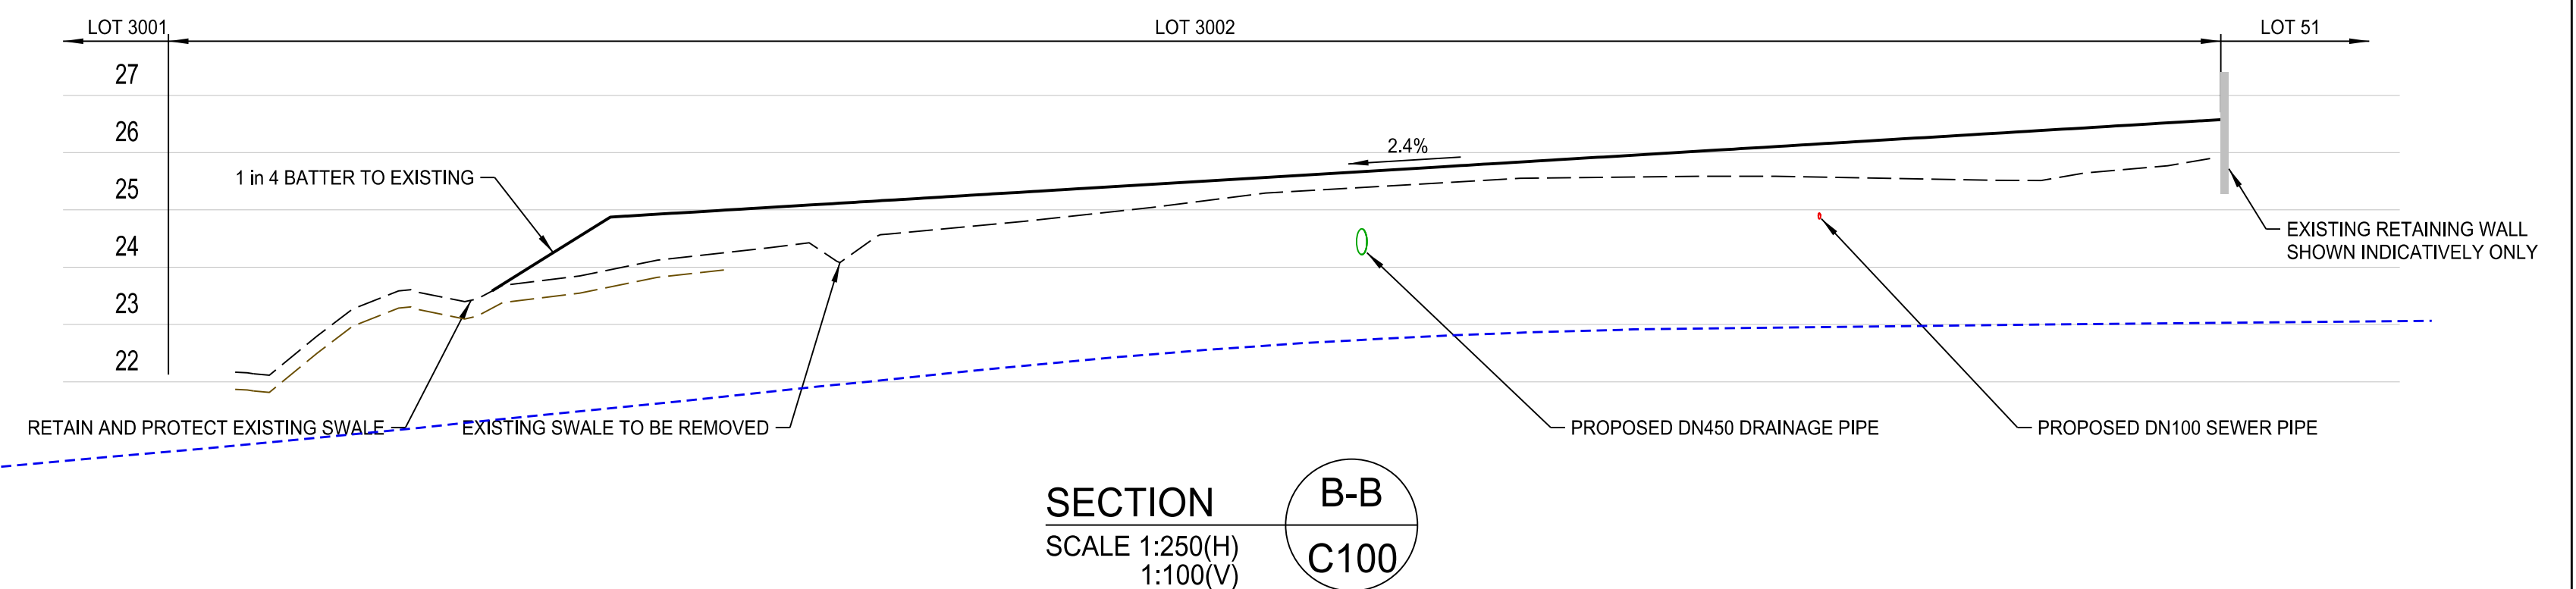

Datum	MGA2020-50, mAHD		
Surveyor	JOHN KINNEAR		
Designer	K. LI		16-FEB-2026
Design Check	T. DEMAIZA		16-FEB-2026
Drafter	K. LI		16-FEB-2026
Drafting Check	T. DEMAIZA		16-FEB-2026
Engineering Certification			
T. Demeza			
MIEAust, CPEng (Civil), NER (Civil)			
BEP 169 (Civil - Professional)			

Project

LOT 3002 HARDY STREET, DENMARK
WAPC: 164000
Client: SHIRE OF DENMARK

	Drawing Title

EARTHWORKS SECTIONS
SHEET 1 OF 2

DEM-25-017 :

ORIG SIZE	A
-----------	---

1



	Drawing Status
--	----------------

TENDER ISSUE

Drawing Number	DEM-25-017-C120
----------------	-----------------