

SUBDIVISION GUIDE PLAN

LEGEND

-  TREE PRESERVATION AREA
-  LOW FUEL AREA
-  TREE PLANTING AREA
-  STRATEGIC FIREBREAKS
-  FIRE HYDRANTS
-  EMERGENCY FIRE ACCESS
(3m WIDE BITUMEN PAVING)


NOTES :

- Strategic firebreaks alignment to be determined by site survey.
- High level water tank site to be determined by site survey.
- Fiona Gaye Lookout to be determined by site survey.
- Gravel pit to be rehabilitated by replacing top soil and tree planting.

**ALL AREAS AND DIMENSIONS
SUBJECT TO SURVEY**

SCALE ≈ 1:2500

DATE: OCTOBER 1999

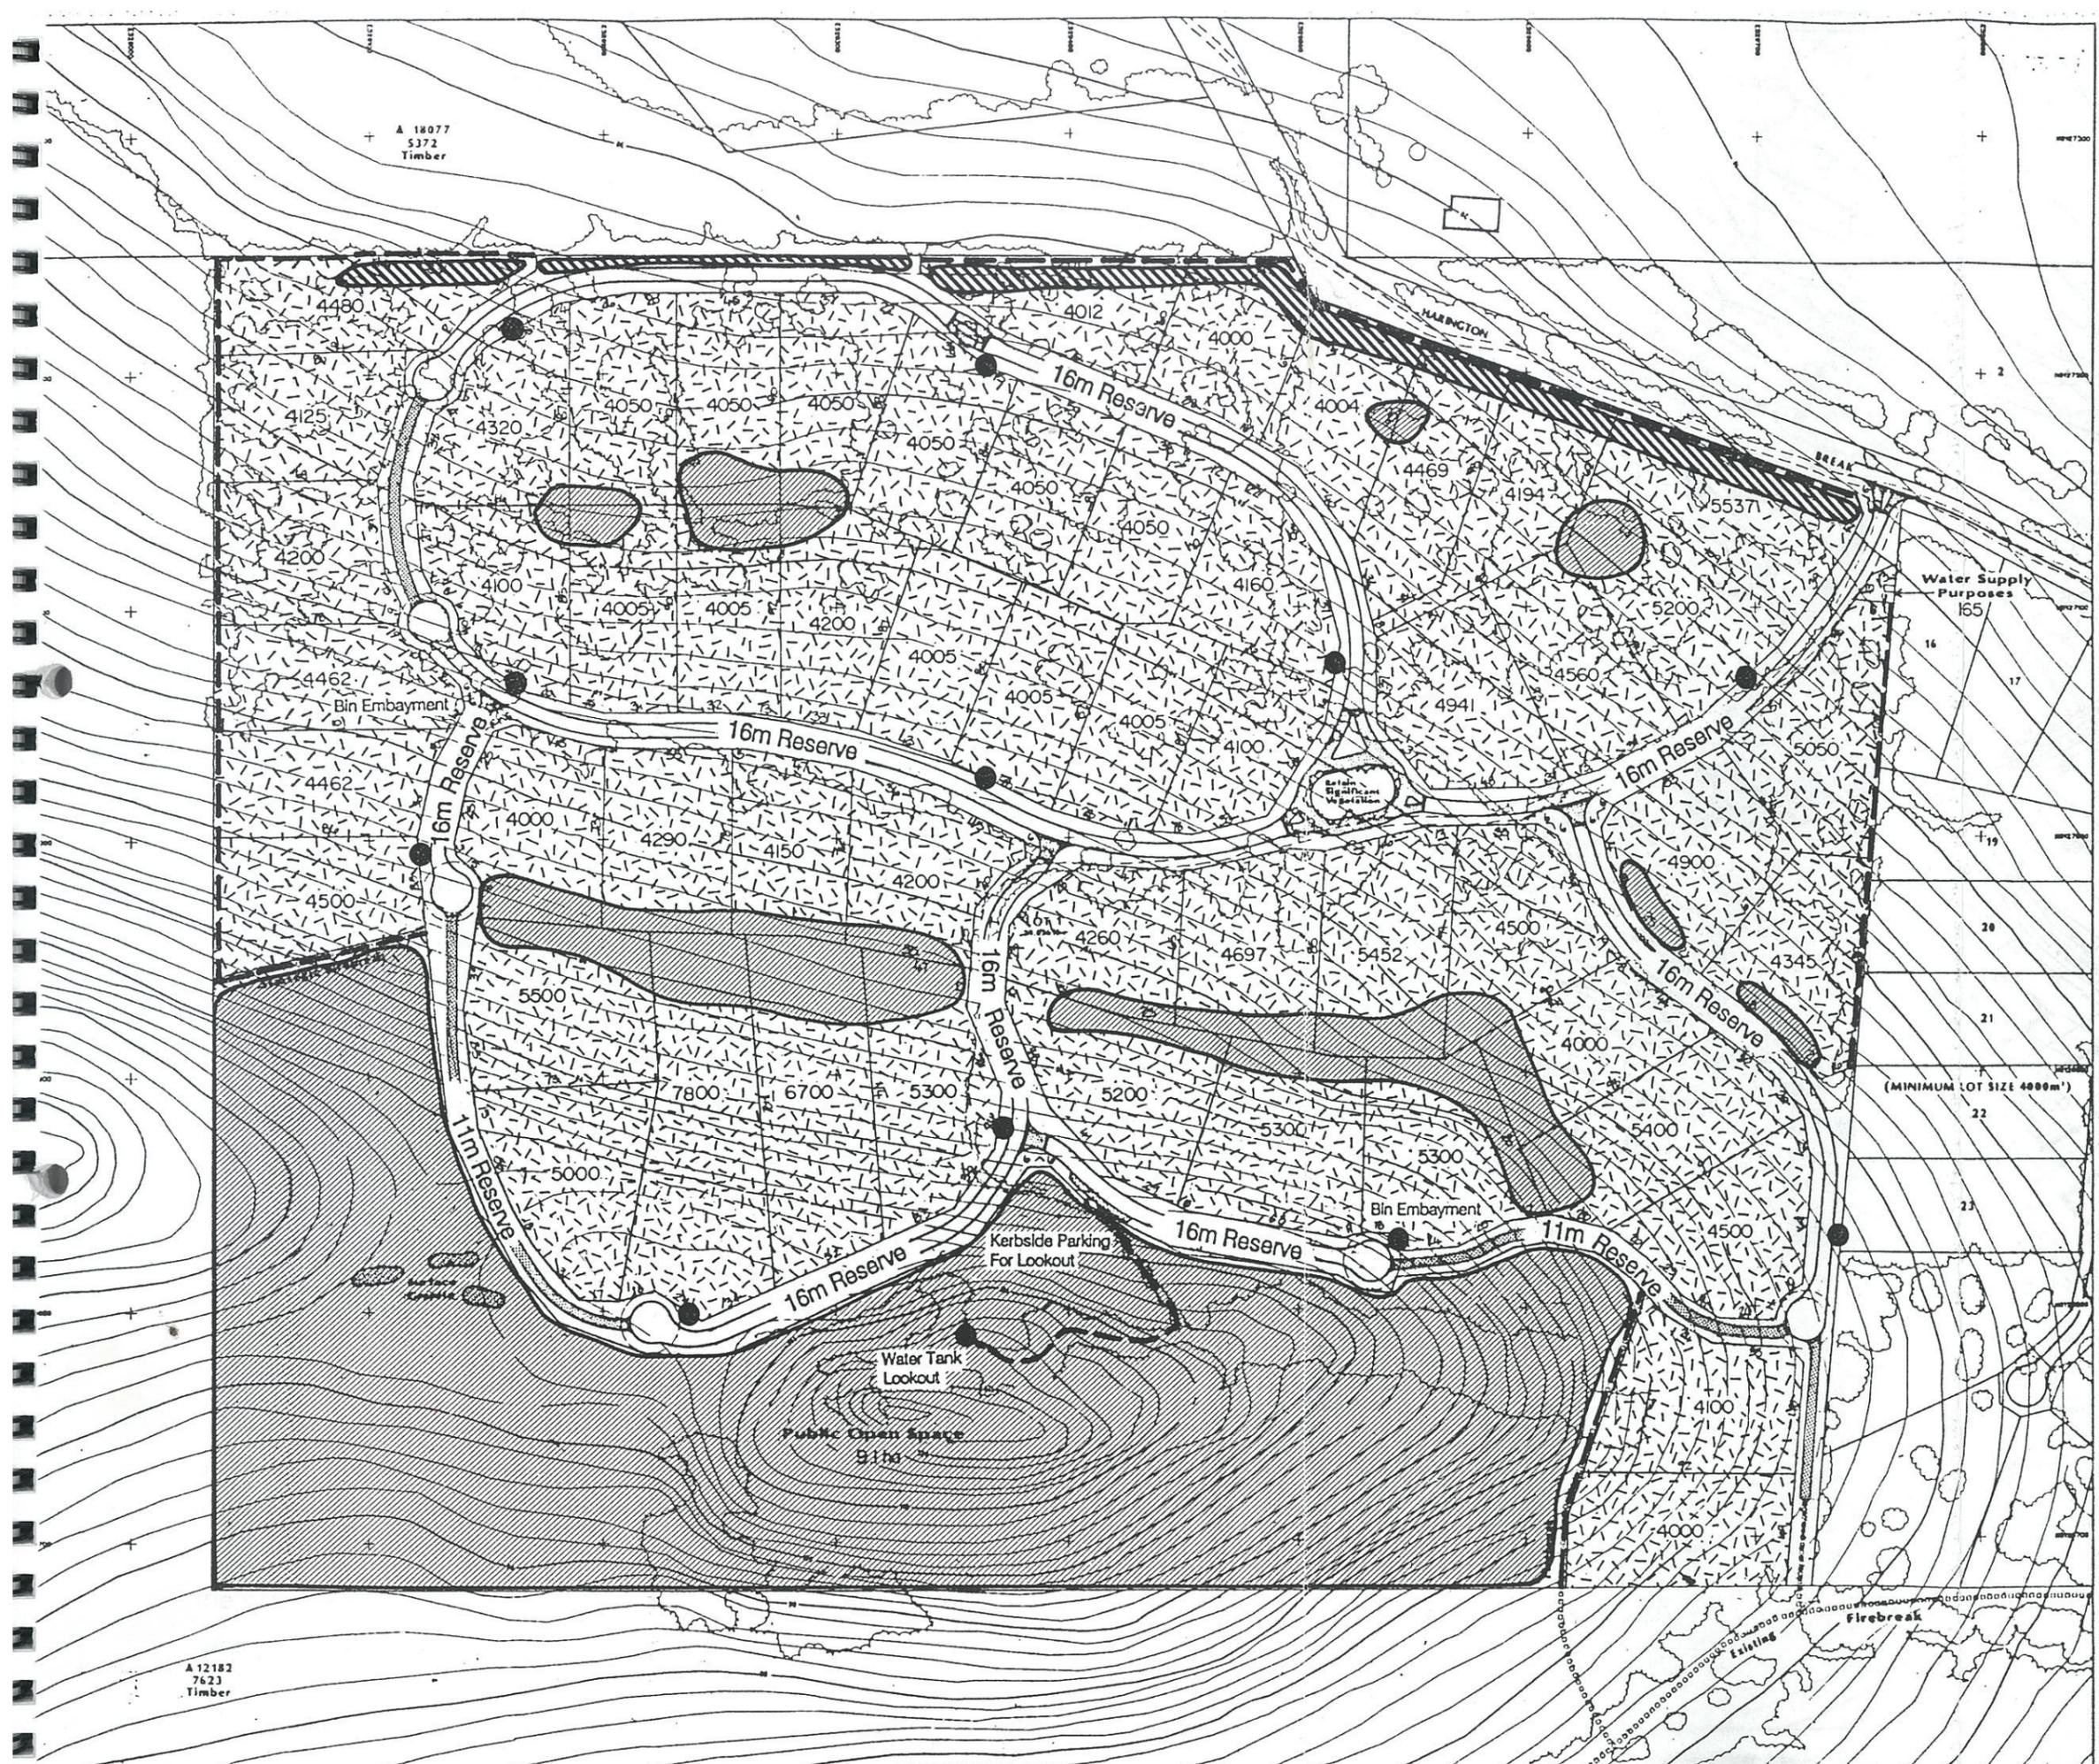

PROPOSED SUBDIVISION LOT 1. HARINGTON BREAK. DENMARK

 **CHAPPELL
& LAMBERT**
PLANNING CONSULTANTS




Chief Executive Officer