


FOR DETAILED FIRE REQUIREMENTS
PLEASE REFER TO THE FIRE MANAGEMENT
PLAN CONTAINED IN AMENDMENT No.72
TO THE SHIRE OF DENMARK TOWN
PLANNING SCHEME No.3.

SPECIAL RURAL
DEVELOPMENT
(AMENDMENT No.21)

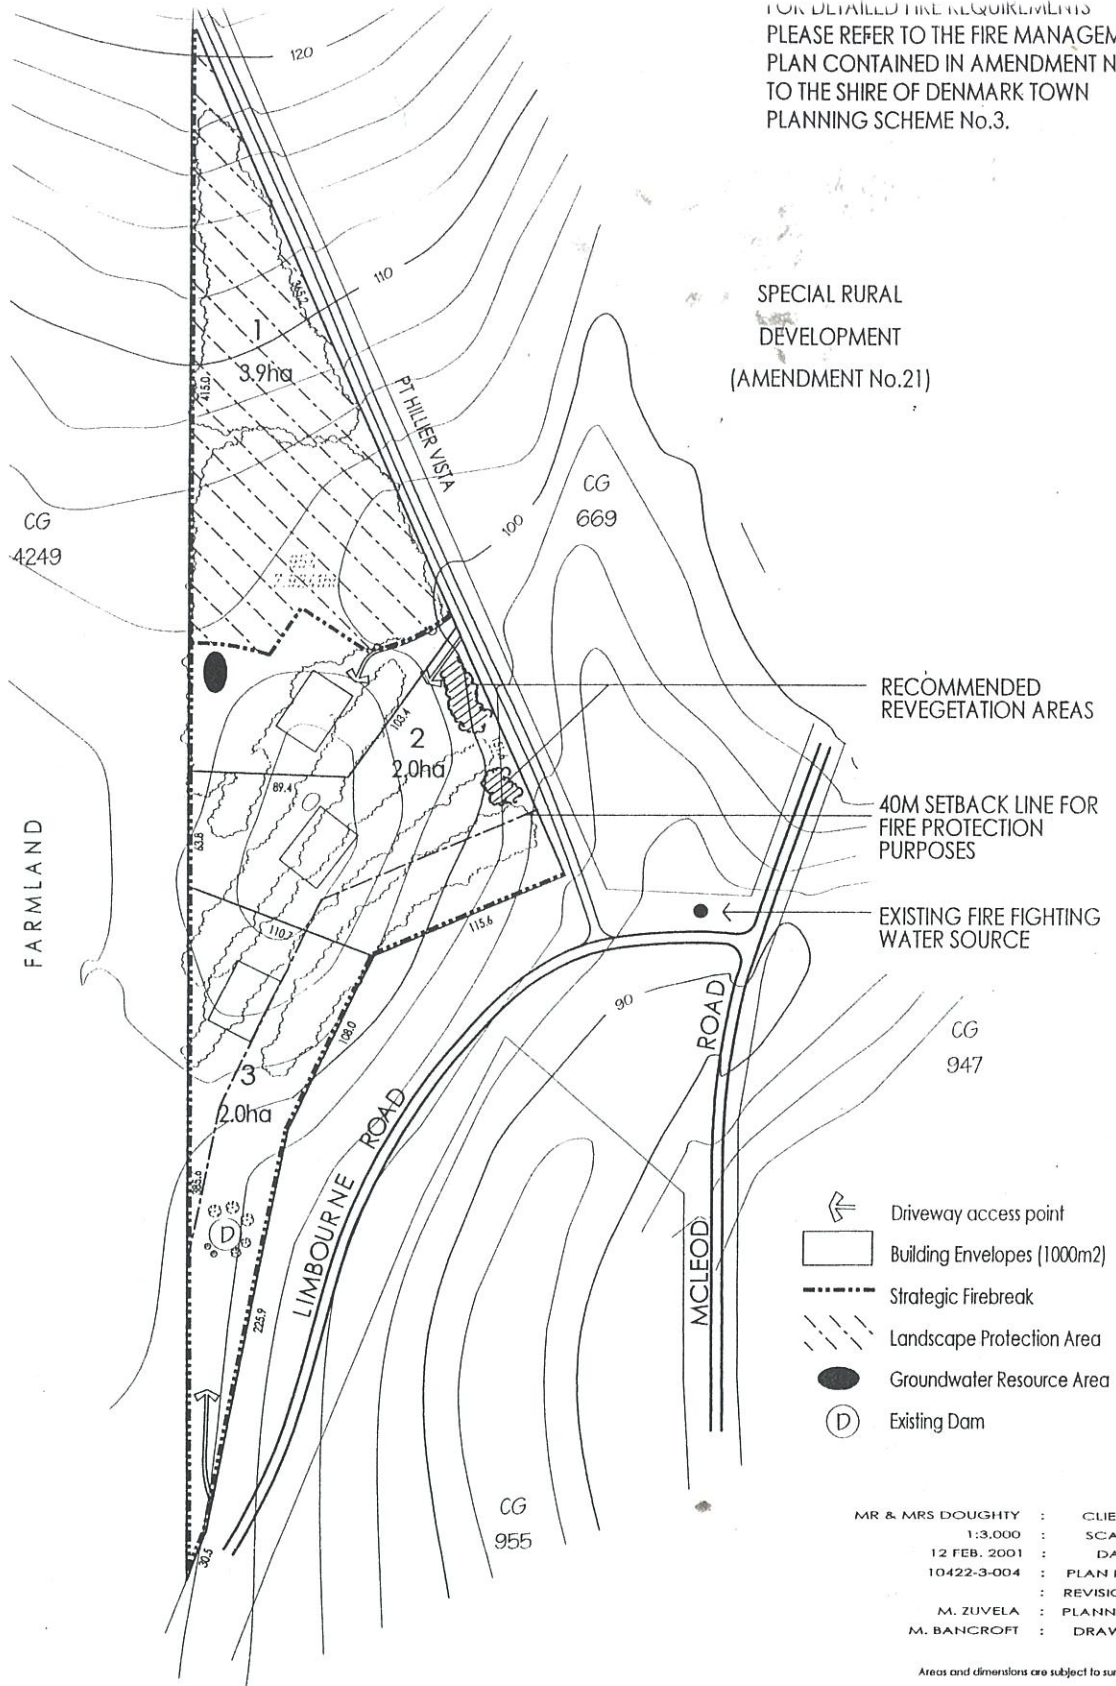

RECOMMENDED
REVEGETATION AREAS

40M SETBACK LINE FOR
FIRE PROTECTION
PURPOSES

EXISTING FIRE FIGHTING
WATER SOURCE


- Driveway access point
- Building Envelopes (1000m²)
- Strategic Firebreak
- Landscape Protection Area
- Groundwater Resource Area
- Existing Dam

MR & MRS DOUGHTY	:	CLIENT
1:3,000	:	SCALE
12 FEB. 2001	:	DATE
10422-3-004	:	PLAN No
	:	REVISION
M. ZUVELA	:	PLANNER
M. BANCROFT	:	DRAWN

Areas and dimensions are subject to survey.

The concepts presented in this plan remain the ©
copyright of KOLTASZ SMITH.
No copies in whole or in part may be made without
KOLTASZ SMITH permission.

SUBDIVISION GUIDE PLAN
LOCATION 954 McLEOD ROAD
DENMARK

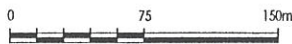

PERTH tel. (08) 9474 1777 Email: office@ksap.com.au

Source: DOLA

Figure 5