

Tax Sheet	
Survey No	
FB	
File No	


Shire of Denmark

DESIGNED	
DRAWN	B.S.
CHECKED	
RECOMMENDED	

DATUM	
SCALE	1 : 500
APPROVED	

## STRICKLAND STREET NORTH CONCEPT - B

SHEET	OF	FILE
DRAWING No.		A
S014b		3

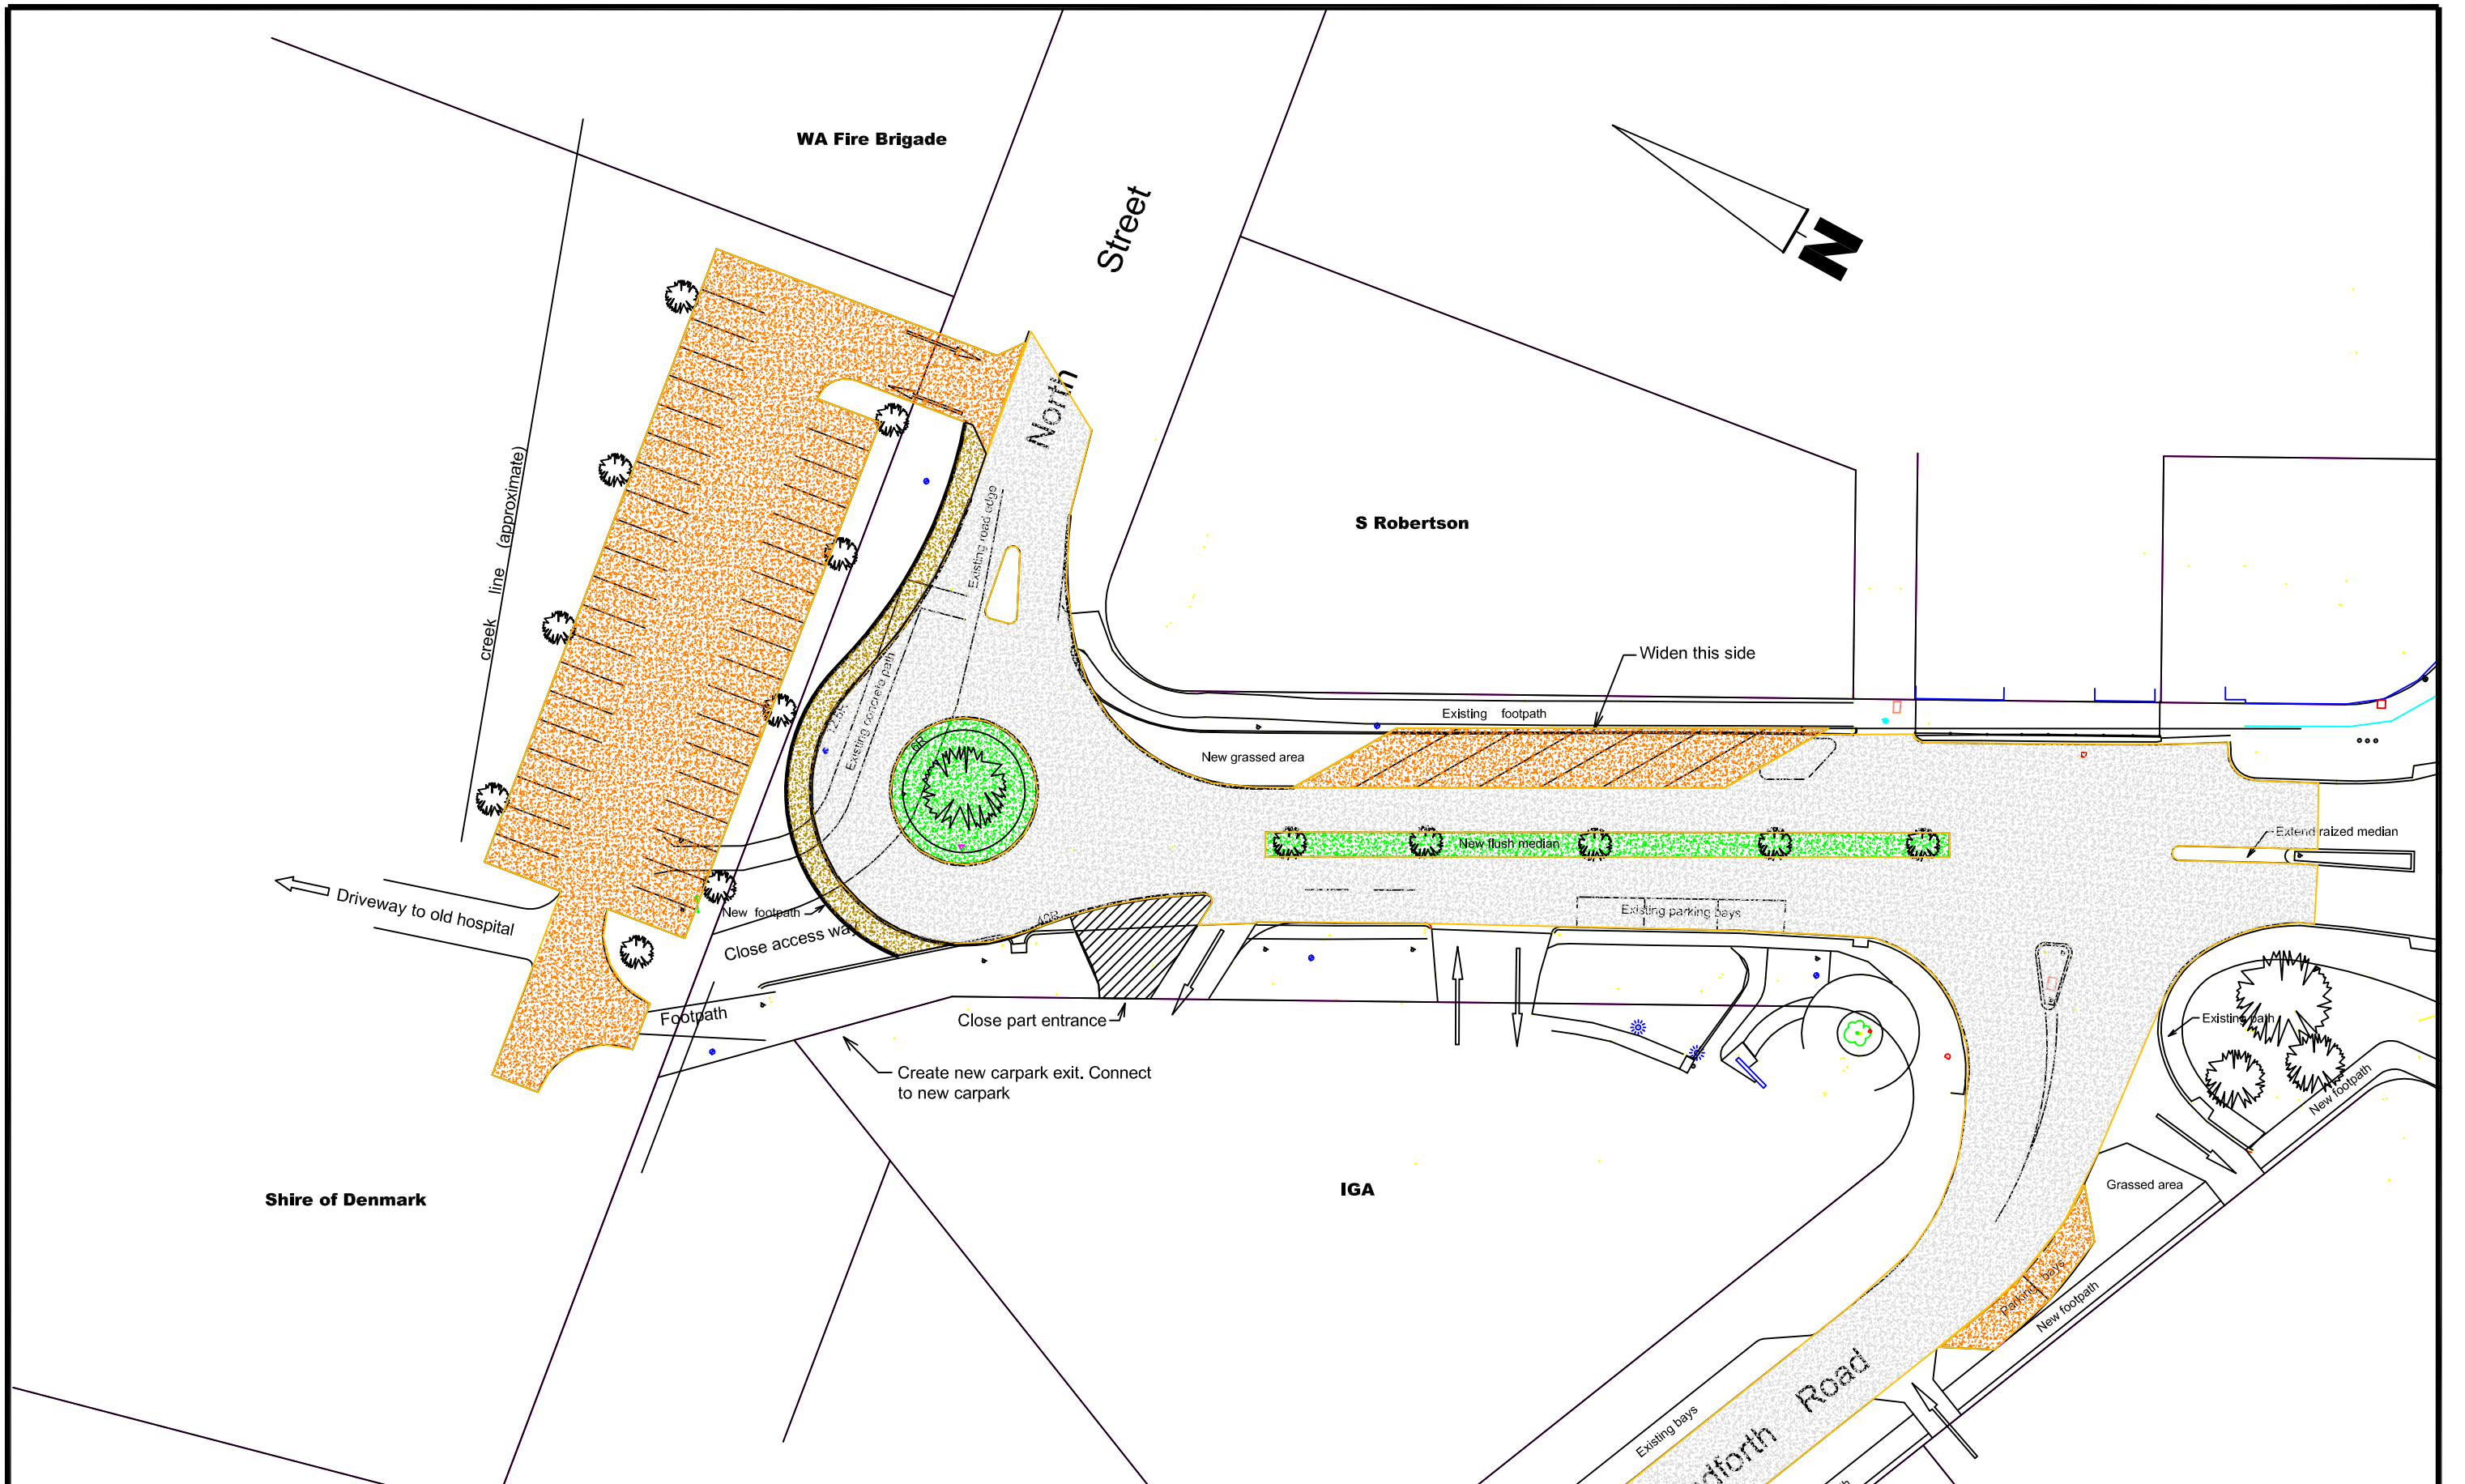

Tax Sheet	
Survey No	
FB	
File No	

Shire of Denmark


DESIGNED	
DRAWN	B.S.
CHECKED	
RECOMMENDED	

DATUM	
SCALE	1 : 500
APPROVED	

**STRICKLAND STREET NORTH  
CONCEPT - A**

SHEET OF	FILE
DRAWING No.	A
<b>S014a</b>	3



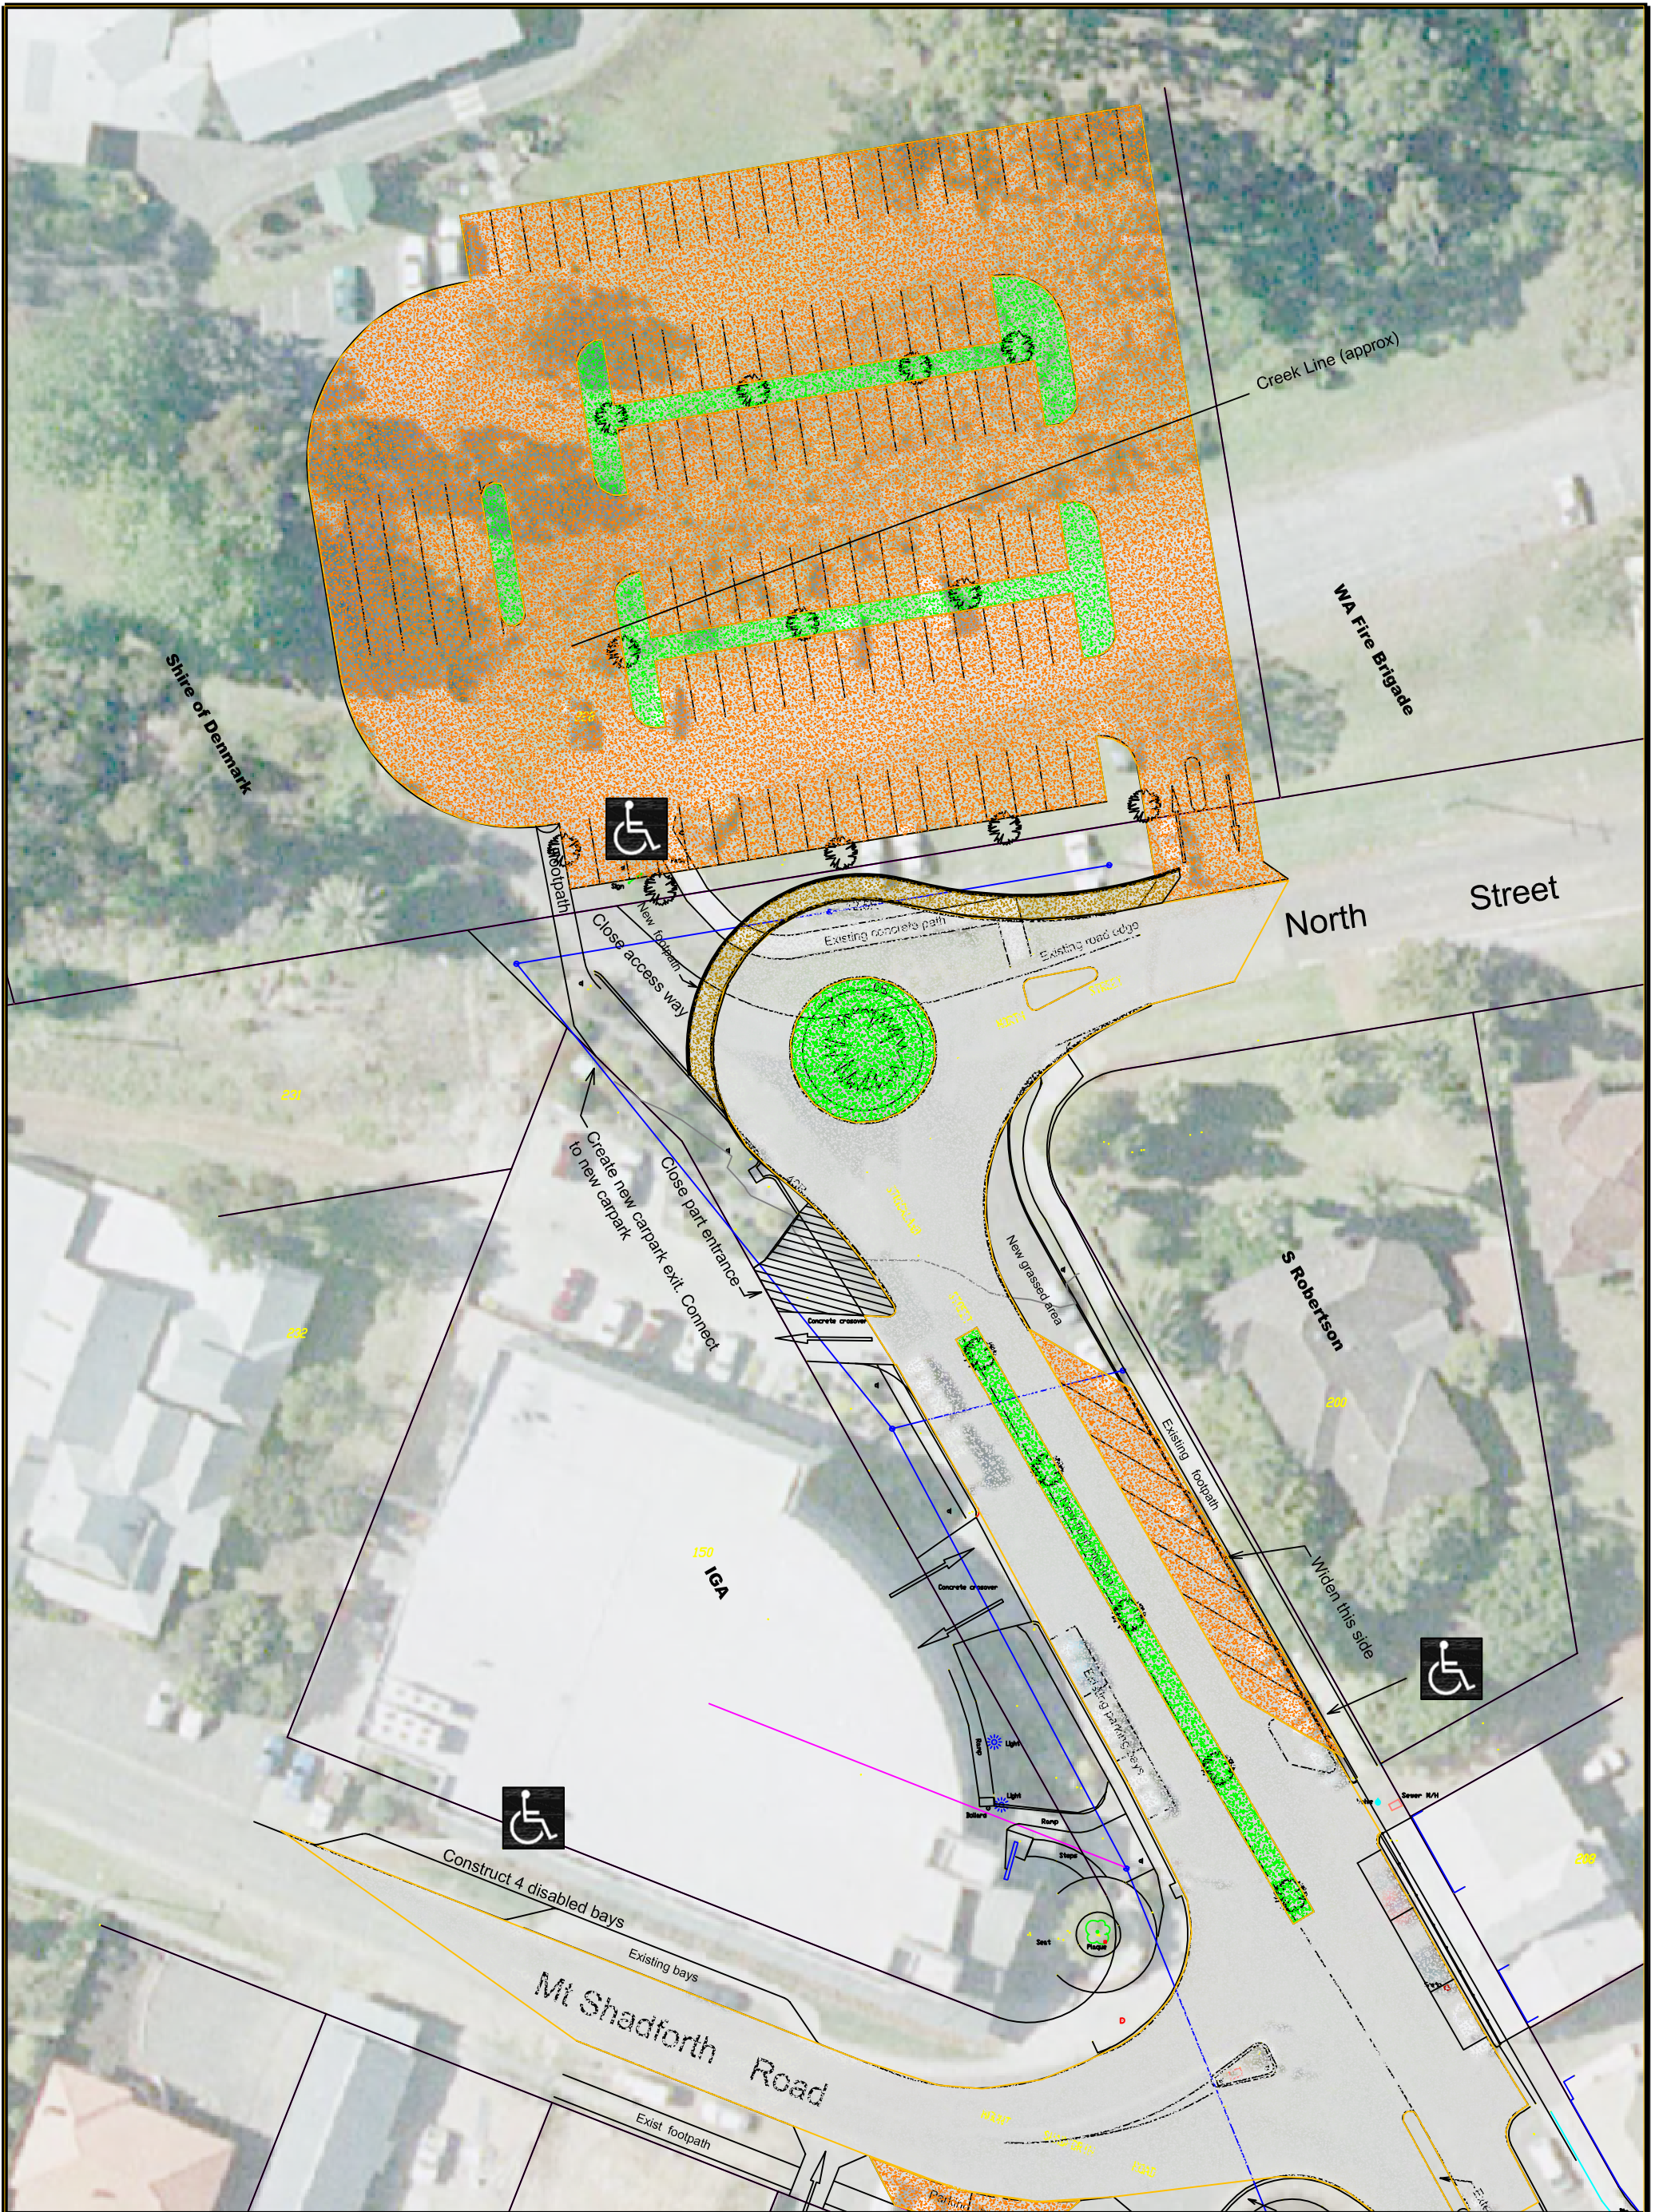

Shire of Denmark

**Strickland Street North  
Concept Only**

SCALE 1 : 500 (A3)

DRAWN B.S.

File No S014b1