
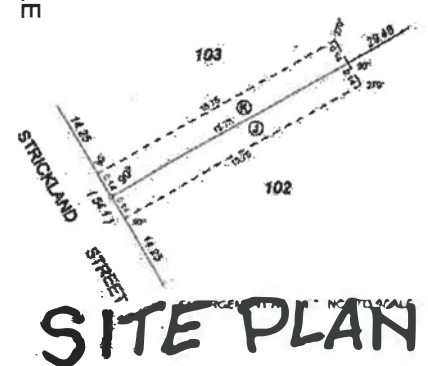
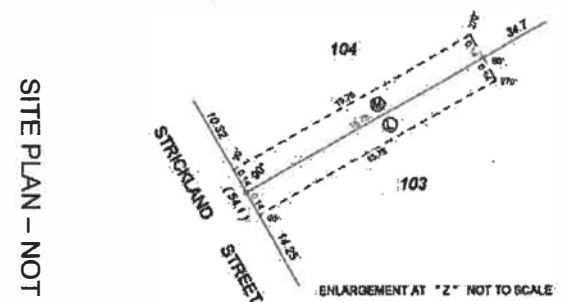



INTERESTS AND NOTIFICATIONS						
SUBJECT	PURPOSE	STATUTORY REFERENCES	ORIGIN	LAND BURGHELD	BENEFIT TO	COMMENTS
(2)	EASEMENT (SERVICING)	SEC 187 OF THE P & D ACT 2005	THIS PLAN	LOTS 101 - 104	WATER CORPORATION	
(3)	RIGHT OF CARRIAGEWAY	SEC 1280 OF THE TLA	THIS PLAN	LOT 101	LOTS 102, 103 & 104	
(4)	RIGHT OF CARRIAGEWAY	SEC 1280 OF THE TLA	THIS PLAN	LOT 102	LOTS 101, 103 & 104	
(5)	RIGHT OF CARRIAGEWAY	SEC 1280 OF THE TLA	THIS PLAN	LOT 103	LOTS 101, 102 & 104	
(6)	RIGHT OF CARRIAGEWAY	SEC 1280 OF THE TLA	THIS PLAN	LOT 104	LOTS 101, 102 & 103	
(7)	EASEMENT (NOT OF VEHICLE PARKING)	SEC 1280 OF THE TLA	THIS PLAN	LOT 102	LOTS 101, 103 & 104	
(8)	EASEMENT (NOT OF VEHICLE PARKING)	SEC 1280 OF THE TLA	THIS PLAN	LOT 103	LOTS 101, 102 & 104	
(9)	EASEMENT (NOT OF VEHICLE PARKING)	SEC 1280 OF THE TLA	THIS PLAN	LOT 104	LOTS 101, 102 & 103	
(10)	EASEMENT (PARTY WALL RIGHTS)	SEC 1280 OF THE TLA	THIS PLAN	LOT 101	LOT 102	
(11)	EASEMENT (PARTY WALL RIGHTS)	SEC 1280 OF THE TLA	THIS PLAN	LOT 102	LOT 101	
(12)	EASEMENT (PARTY WALL RIGHTS)	SEC 1280 OF THE TLA	THIS PLAN	LOT 102	LOT 103	
(13)	EASEMENT (PARTY WALL RIGHTS)	SEC 1280 OF THE TLA	THIS PLAN	LOT 103	LOT 102	
(14)	EASEMENT (PARTY WALL RIGHTS)	SEC 1280 OF THE TLA	THIS PLAN	LOT 103	LOT 104	
(15)	EASEMENT (PARTY WALL RIGHTS)	SEC 1280 OF THE TLA	THIS PLAN	LOT 104	LOT 103	

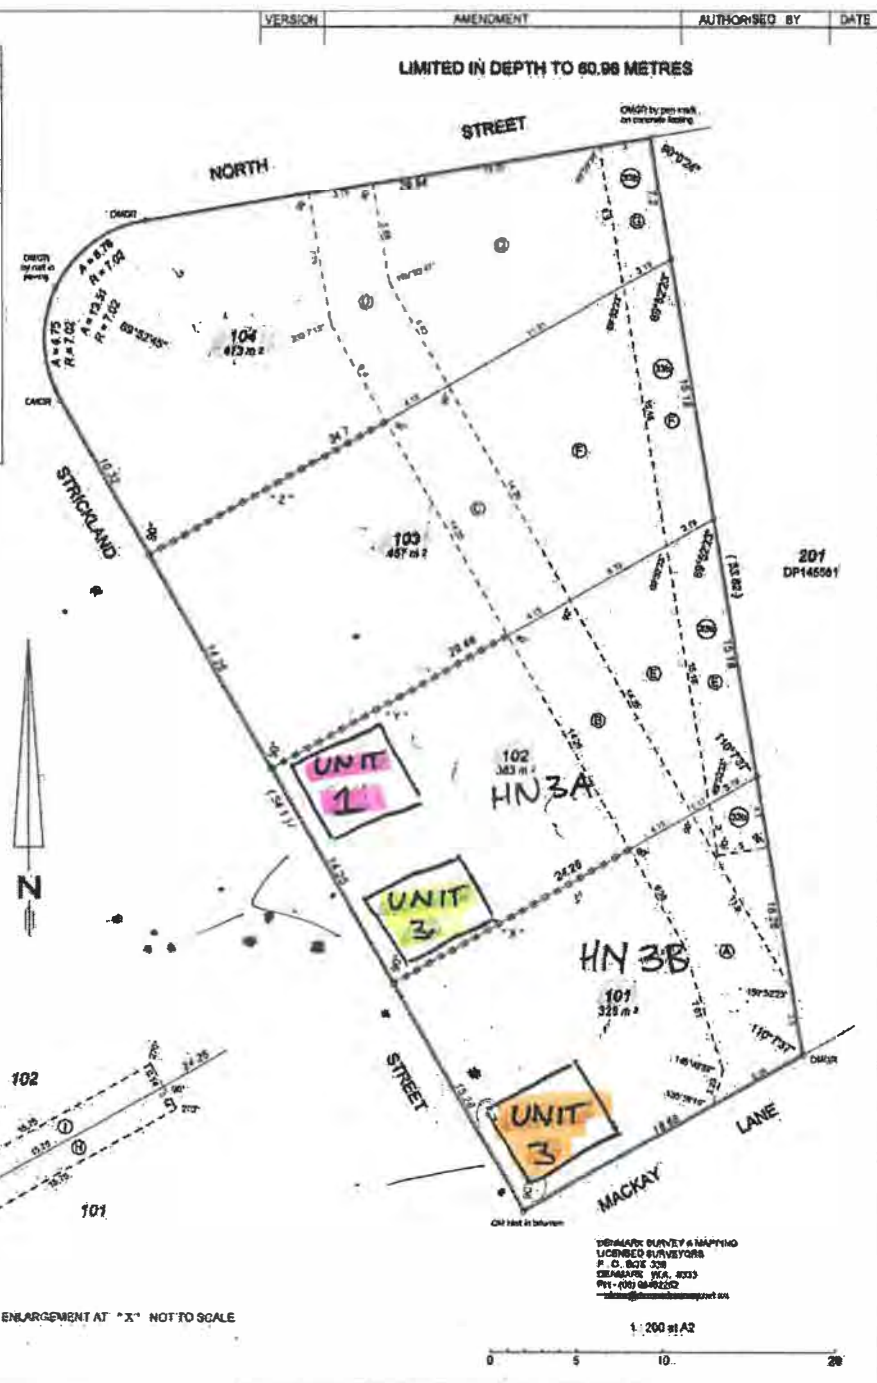

SITE PLAN - NOT TO SCALE

SITE PLAN

VERSION	AMENDMENT	AUTHORISED BY	DATE	TYPE
				FREEMOLD
				REF: 499/180
PURPOSE:				SUBDIVISION
PLAN OF:				LOTS 101 - 104 (INC) AND EASEMENTS
FORMER TENURE:				LOT 200 ON DP145581 C/T 1372 - 27
LOCAL AUTHORITY:				SHIRE OF DENMARK
LOCALITY:				DENMARK
D.O.L. FILE:				
FIELD RECORD:				130900
SURVEYORS CERTIFICATE - Reg 84				
A. J. LIBERTY				
I hereby certify that this plan is accurate and to a correct representation of the -				
(a) survey, and / or				
(b) calculation have been properly recorded in the field records.				
I undertake for the duration of this plan and that it complies with the relevant system laws) in relation to which it is lodged.				
Licensed Surveyor: _____ Date: _____				
L100201				
DATE: _____ TIME: _____				
I.S.C.:				EXAMINED
WESTERN AUSTRALIAN PLANNING COMMISSION				
FILE: 153259				
DELETED UNDER 8.18 OF THE P & D ACT 2005				DATE: _____
SUBJECT TO: IN ORDER FOR DEPOSING				
FOR INSPECTOR OF PLANS & SURVEYS DATE: _____				APPROVED
INSPECTOR OF PLANS & SURVEYS (S. 18 Licensed Surveyor Act 1997)				DATE: _____
DEPOSITED PLAN				
410958				
SHEET 1 OF 1				
VERSION 1				

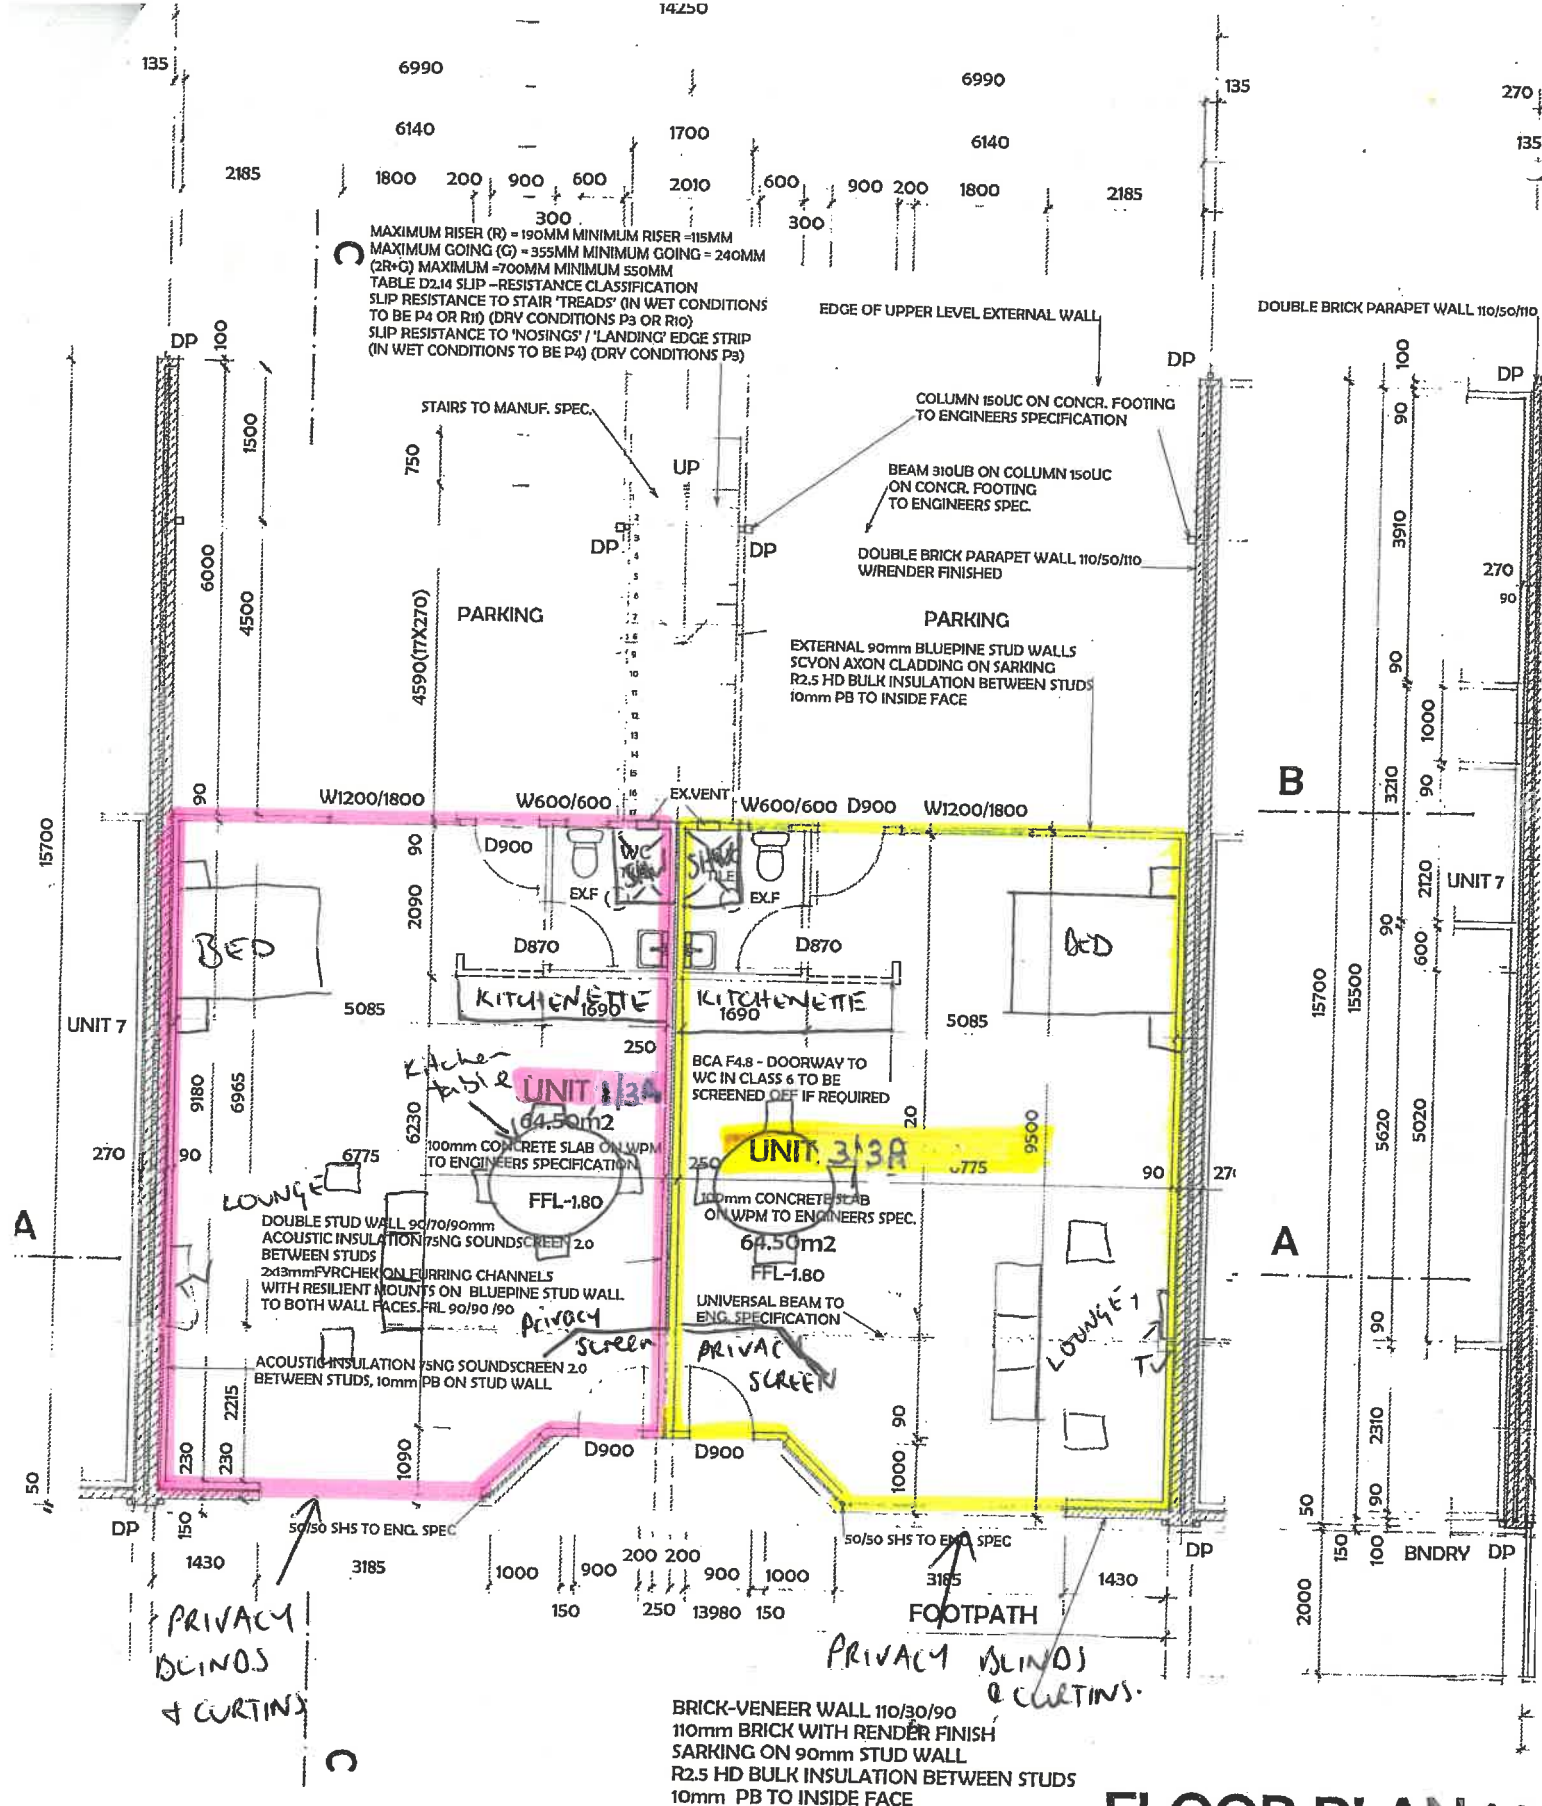

GROUND FLOOR PLAN

FLOOR PLAN 1:1
 STAGE 3


CONFIRM ANY TERMITE TREATMENT (NOTICE IN METER BOX)

UNITS 1+3
 LAYOUT PLAN

LAYOUT & Emergency Evacuation Plan

Unit 3, 3 Strickland Street

To Carpark

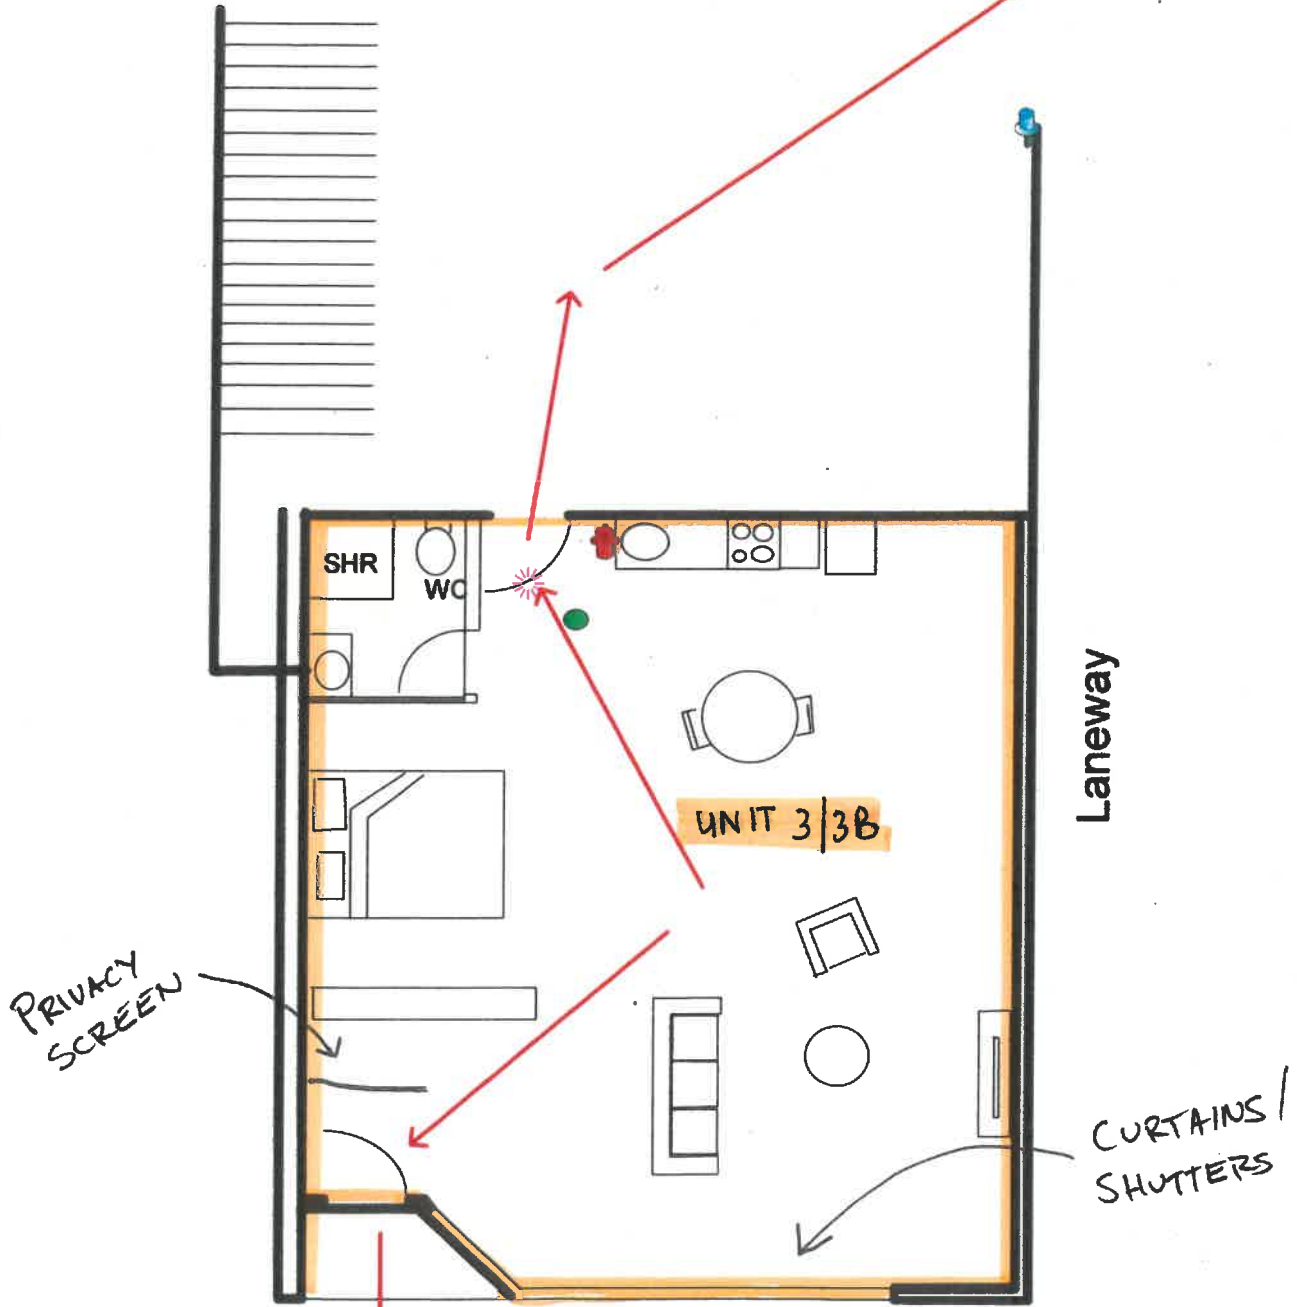

- Fire Extinguisher + Fire Blanket
- Outside tap (ground floor)
- Emergency Light
- Emergency Evacuation Route
- Smoke Alarm

RECEIVED
16 APR 2019
Shire of Denmark