


Shire of Denmark  
Development Approval  
**APPROVED / REFUSED**

These Plans are approved subject to the conditions contained in Appendix V

These Plans are refused for the reasons

18 12/2

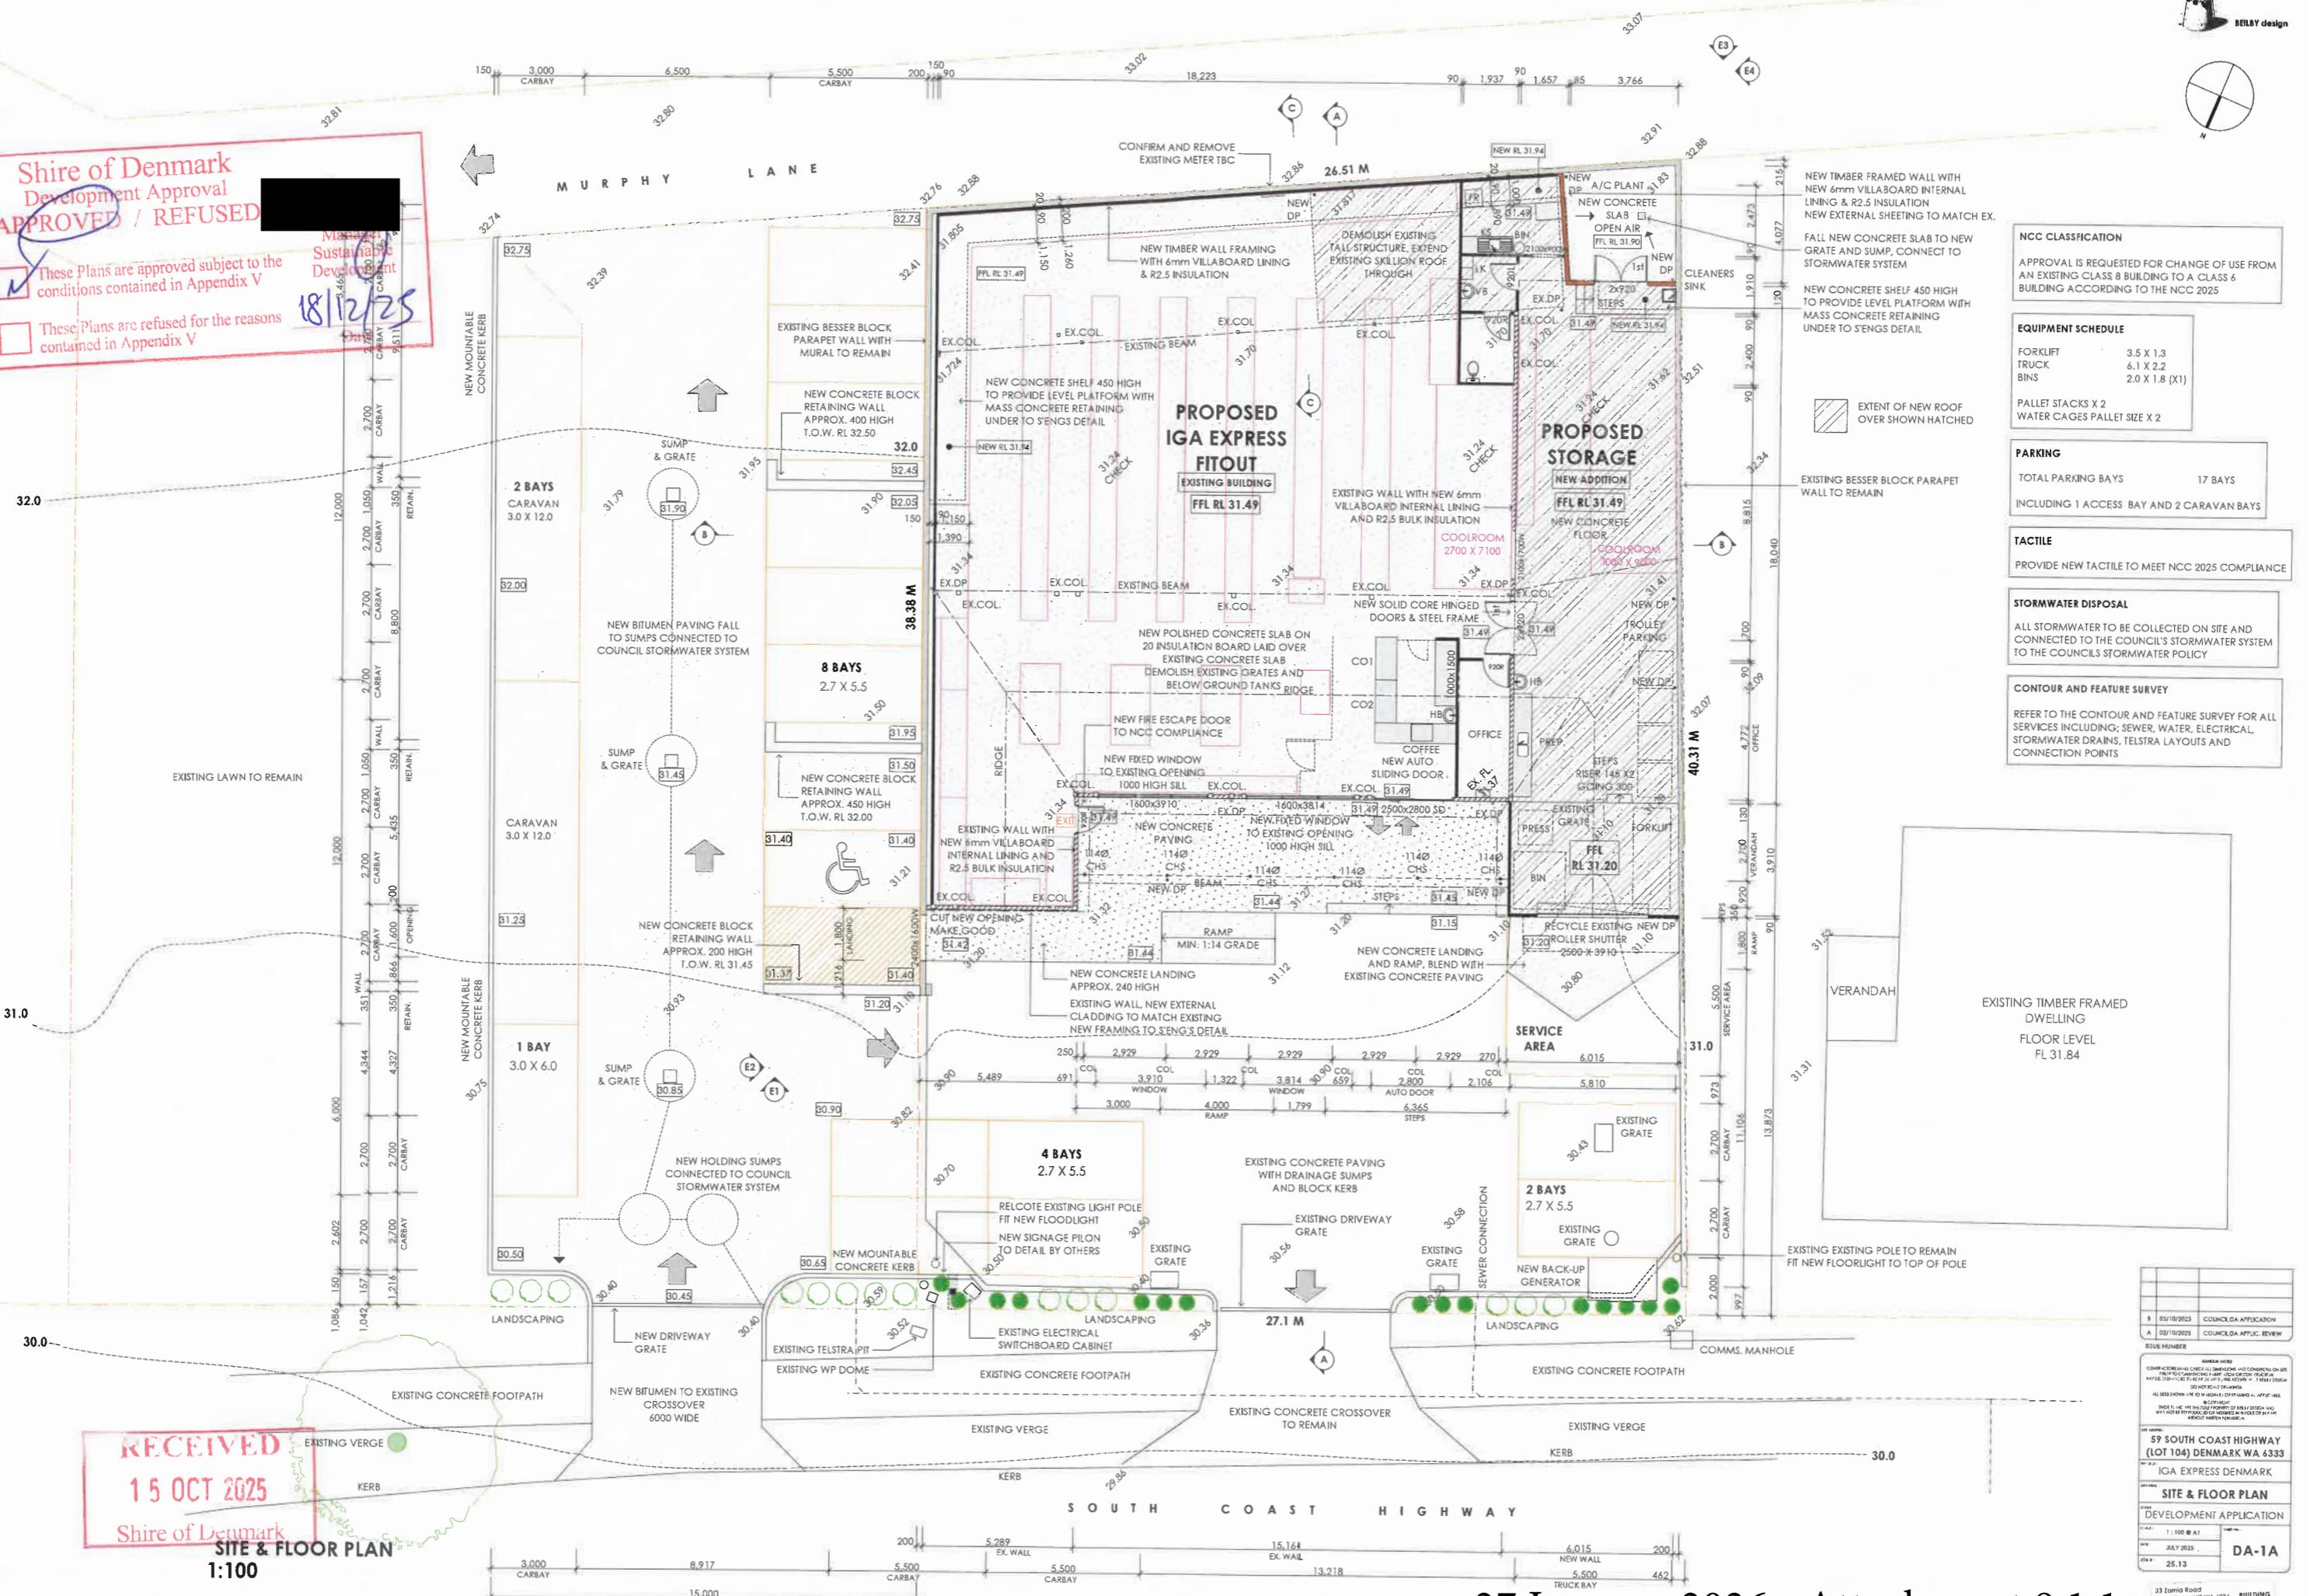




Produced by Shire of Denmark.

Whilst all care has been taken, no responsibility shall be taken for any omissions or errors in this documentation.

Please advise the Shire of Denmark of any errors or omissions in this document.

Digital Cadastral Data Supplied by the Western Australian Land Information Authority.

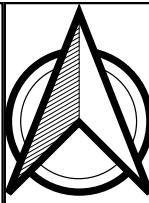

SCALE  
1:500  
SHEET  
1 of 1  
SIZE  
A3  
DATE  
12/01/26

## MURPHY LANE Partial Closure - One Way

CLIENT  
Shire of Denmark

27 January 2026 - Attachment 9.1.1b