

Diagram 1

2 X Existing Use Easements Under Ground Pipelines

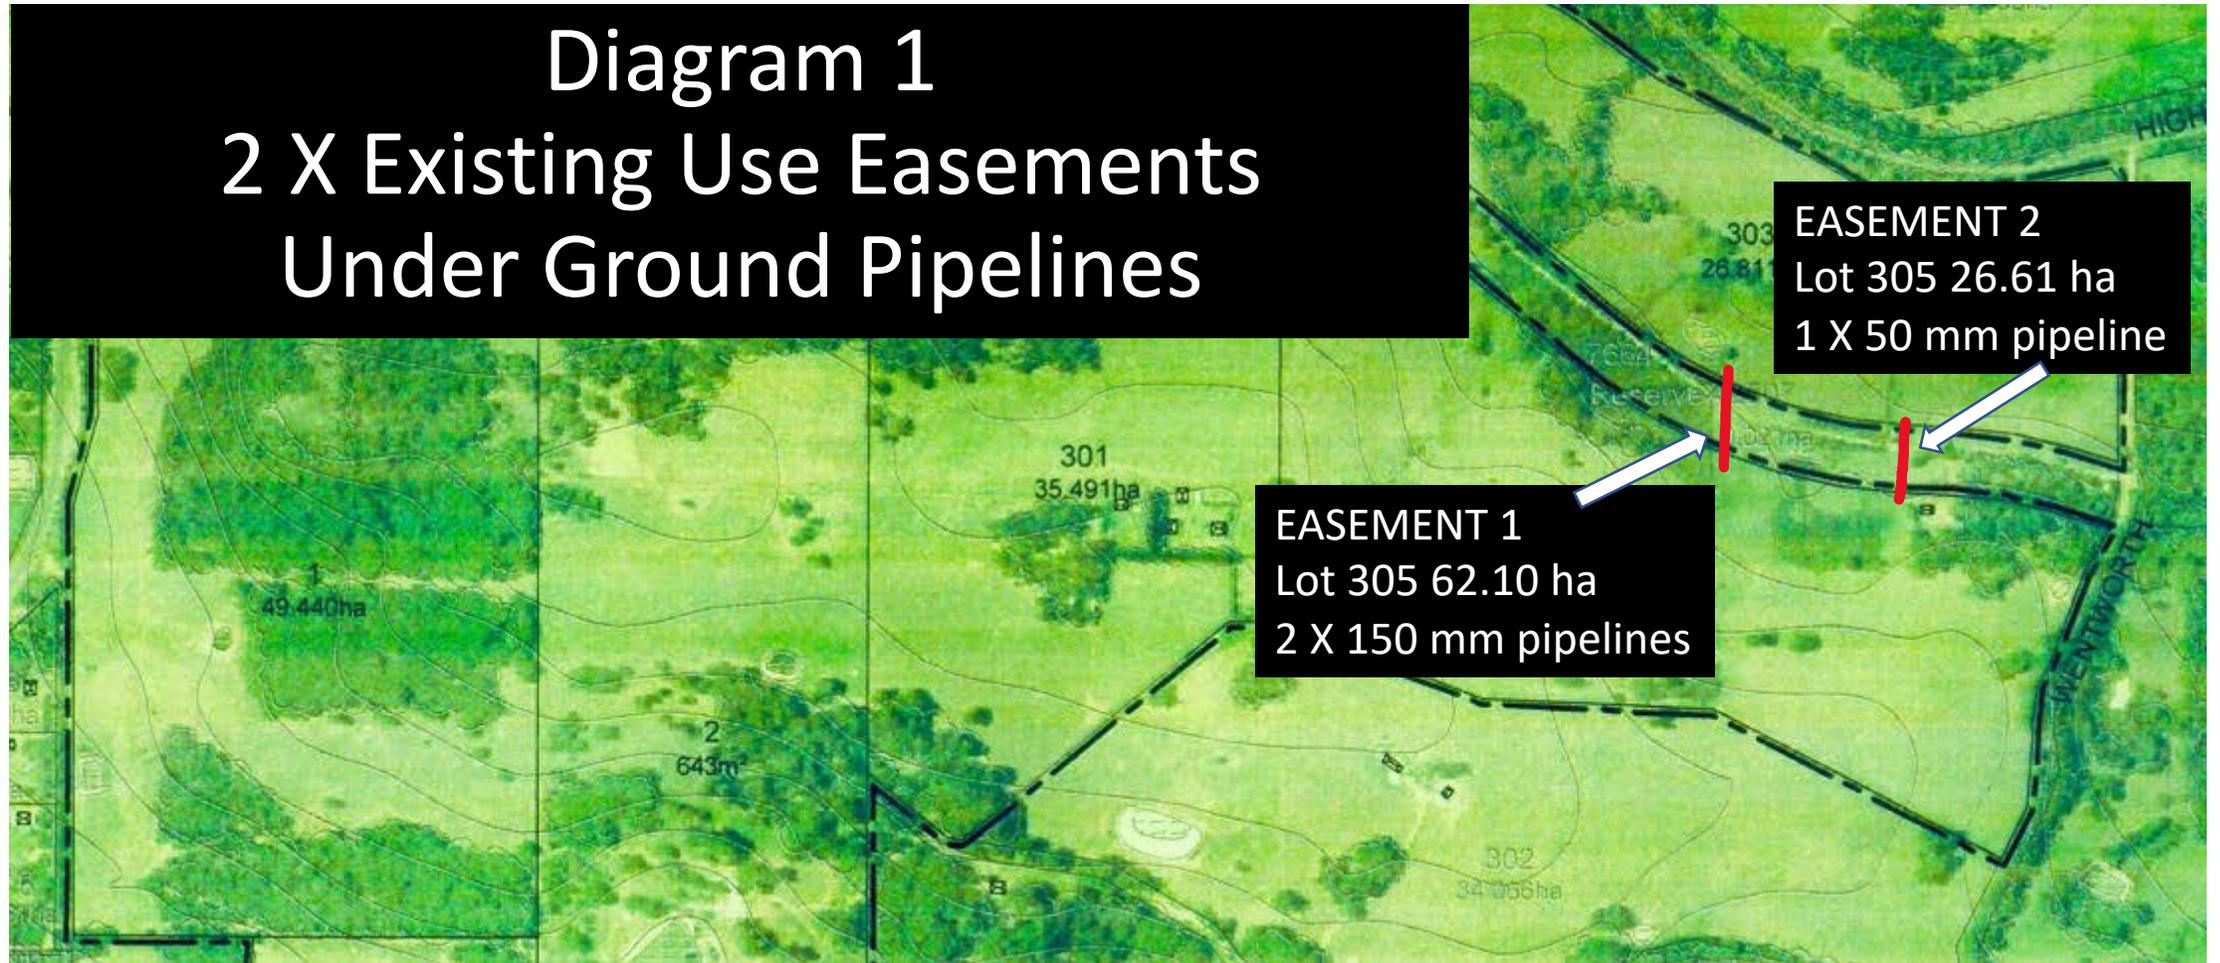


Diagram 2. PROPOSED WORKS ON EXISTING Easement 2 ADD a 100 mm Under Ground Pipeline

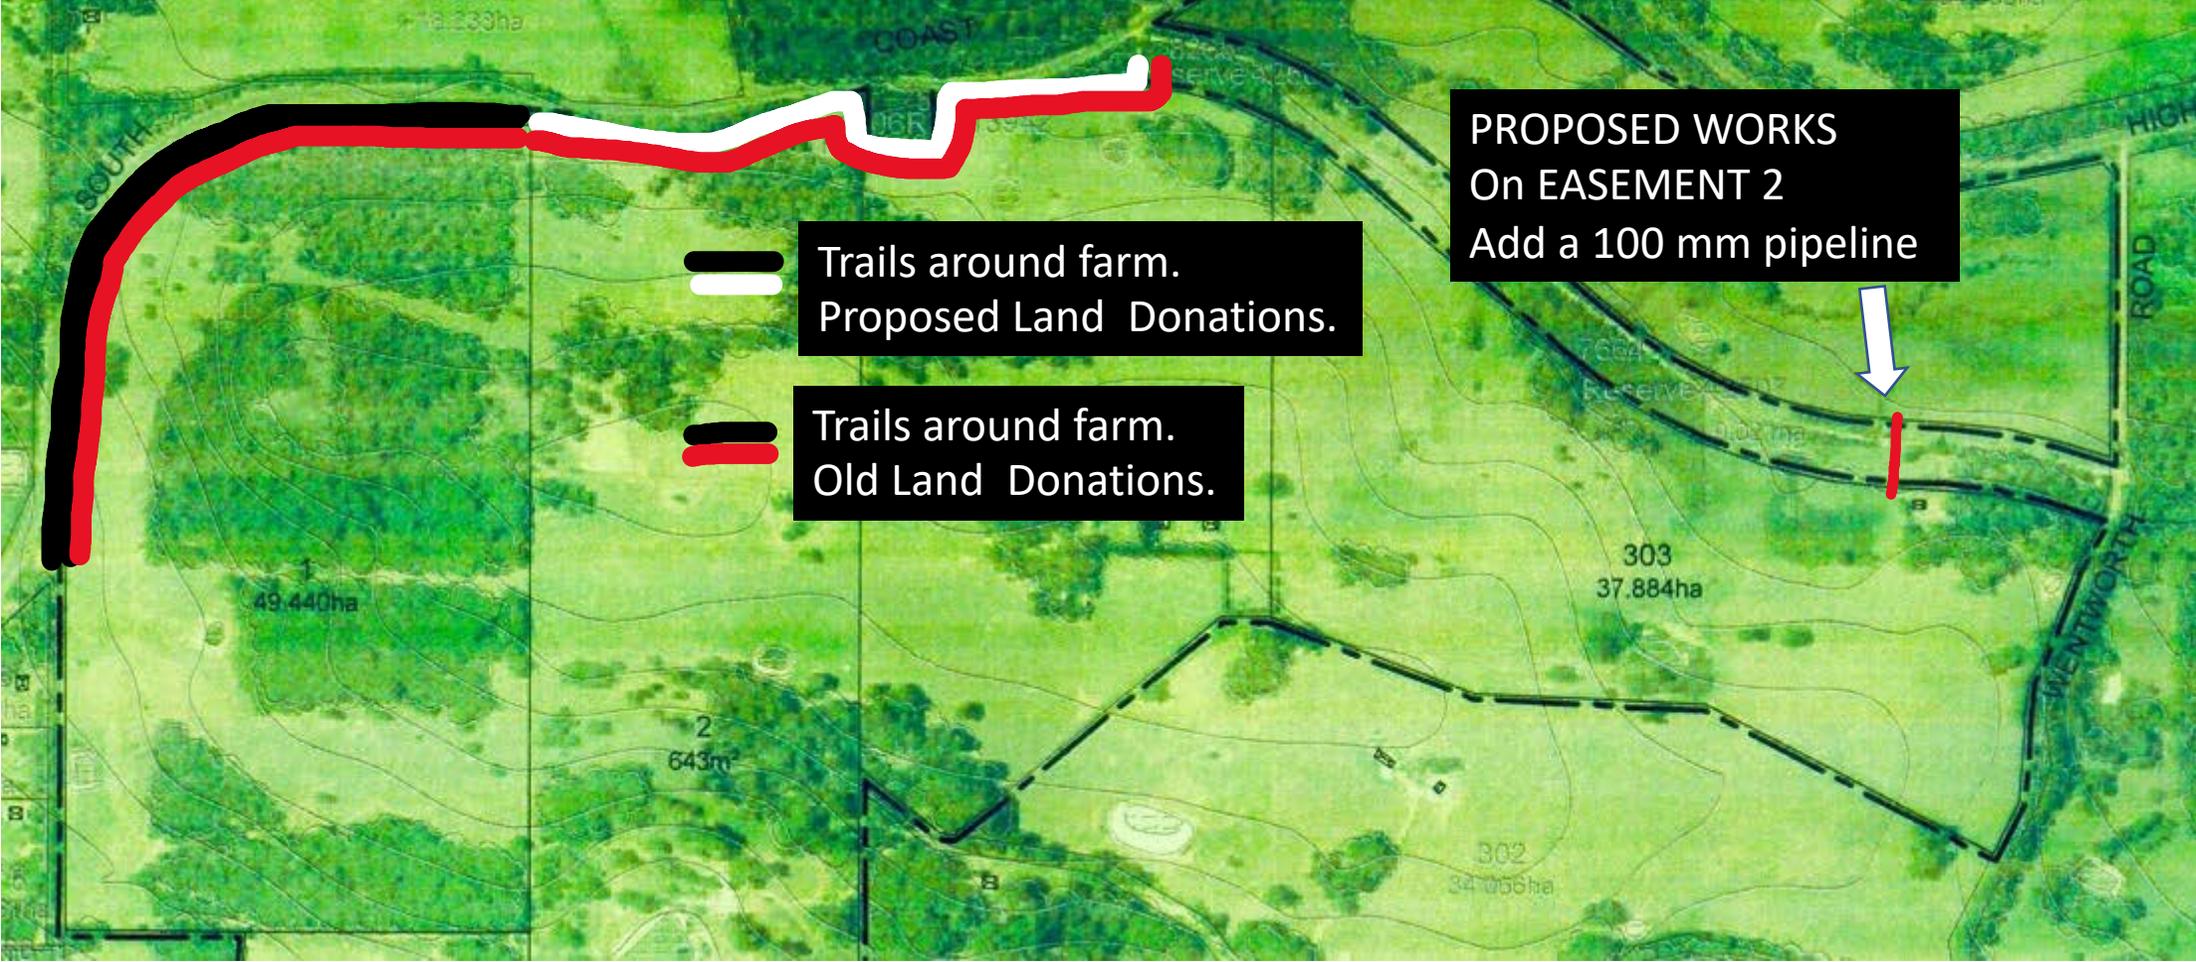


Diagram 4 Fire Fighting Overview





Legend

□ Cadastre (View 1)

■ Easements (existing)

..... Proposed Easements



Aerial for Easement over Reserve 42507 for the benefit of Lot 304 & 305

DPLH BUSINESS USE ONLY

20 July 2021 - Attachment 9.1.1b



0 0.19 0.39 Kilometres

1: 9,028

at A4

Projection: WGS 1984 Web Mercator Auxiliary Sphere

Notes:


* The data that appears on the map may be out of date, not intended to be used at the scale displayed, or subject to license agreements. The map should only be used in matters related to Department of Planning, Lands and Heritage business.

* This map is not intended for measurement purposes.

Map was produced using DPLH's InQuery.

Date produced:

08-Apr-2021

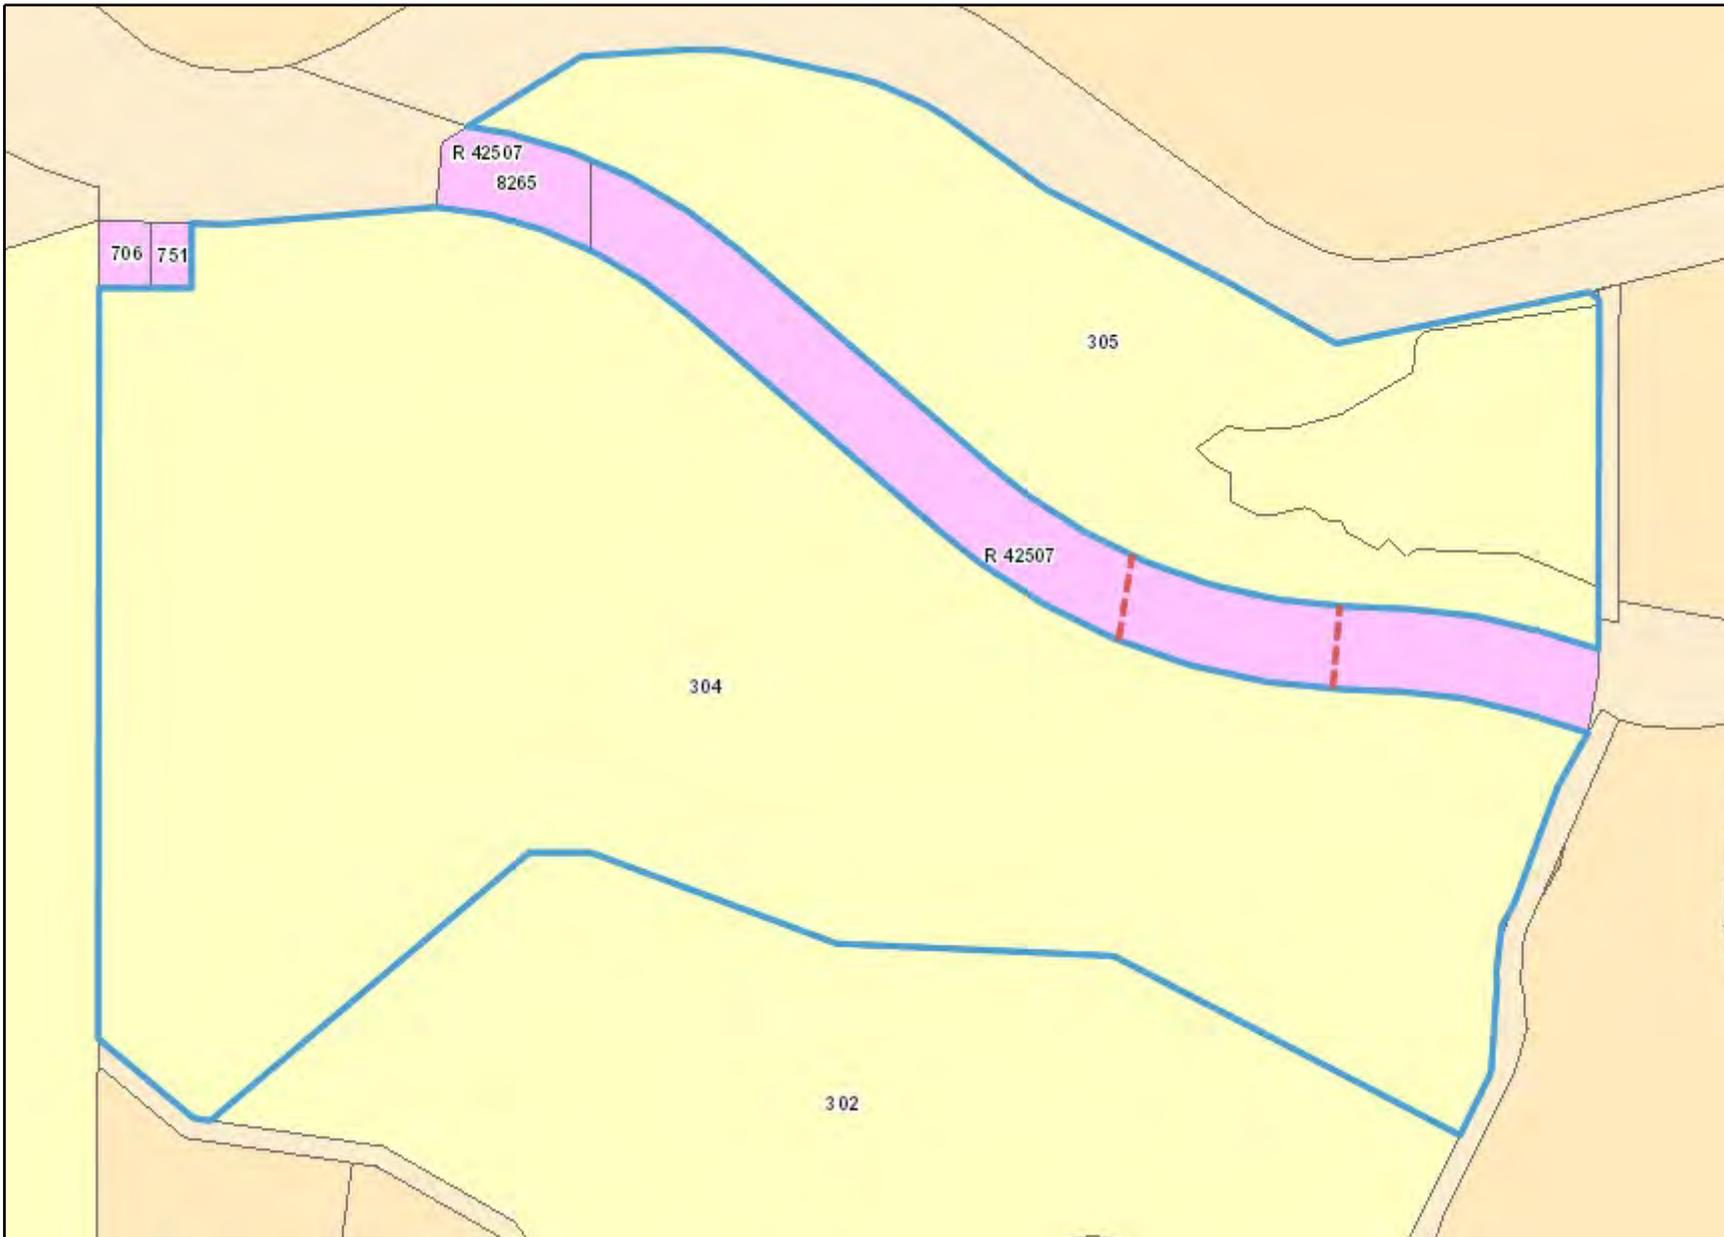

Legend

- Cadastre (View 1)
- Land Tenure Small Scale 256K**
 - Crown Allotment (Type 2)
 - Reserve
- Land Tenure Small Scale 64K**
 - Crown Allotment (Type 2)
 - Lot on Survey (Type 1)
 - Public Road
- Land Tenure Small Scale 16K**
 - Crown Allotment (Type 2)
 - Public Road
 - Reserve
- Land Tenure Small Scale 4K**
 - Closed Road
 - Crown Allotment (Type 2)
 - Public Road
 - Reserve

Notes:

* The data that appears on the map may be out of date, not intended to be used at the scale displayed, or subject to license agreements. The map should only be used in matters related to Department of Planning, Lands and Heritage business.

* This map is not intended for measurement purposes.

Map was produced using DPLH's InQuery.

Tenure Map for Easement over Reserve 42507 for the benefit of Lot 304 & 305

DPLH BUSINESS USE ONLY


 0 0.19 0.39 Kilometres

 1: 9,028
 at A4
 Projection: WGS 1984 Web Mercator Auxiliary Sphere