


DATE PLOTTED: 8/09/2020 4:05:46 PM BY: DURANTE, JULIA

CAUTION: NO INVESTIGATION OR TESTING HAS BEEN UNDERTAKEN TO DETERMINE THE PRESENCE OF HAZARDOUS MATERIALS ON THE SITE. THE CONTRACTOR SHALL EXERCISE DUE CAUTION REGARDING POTENTIAL CONTAMINATION.

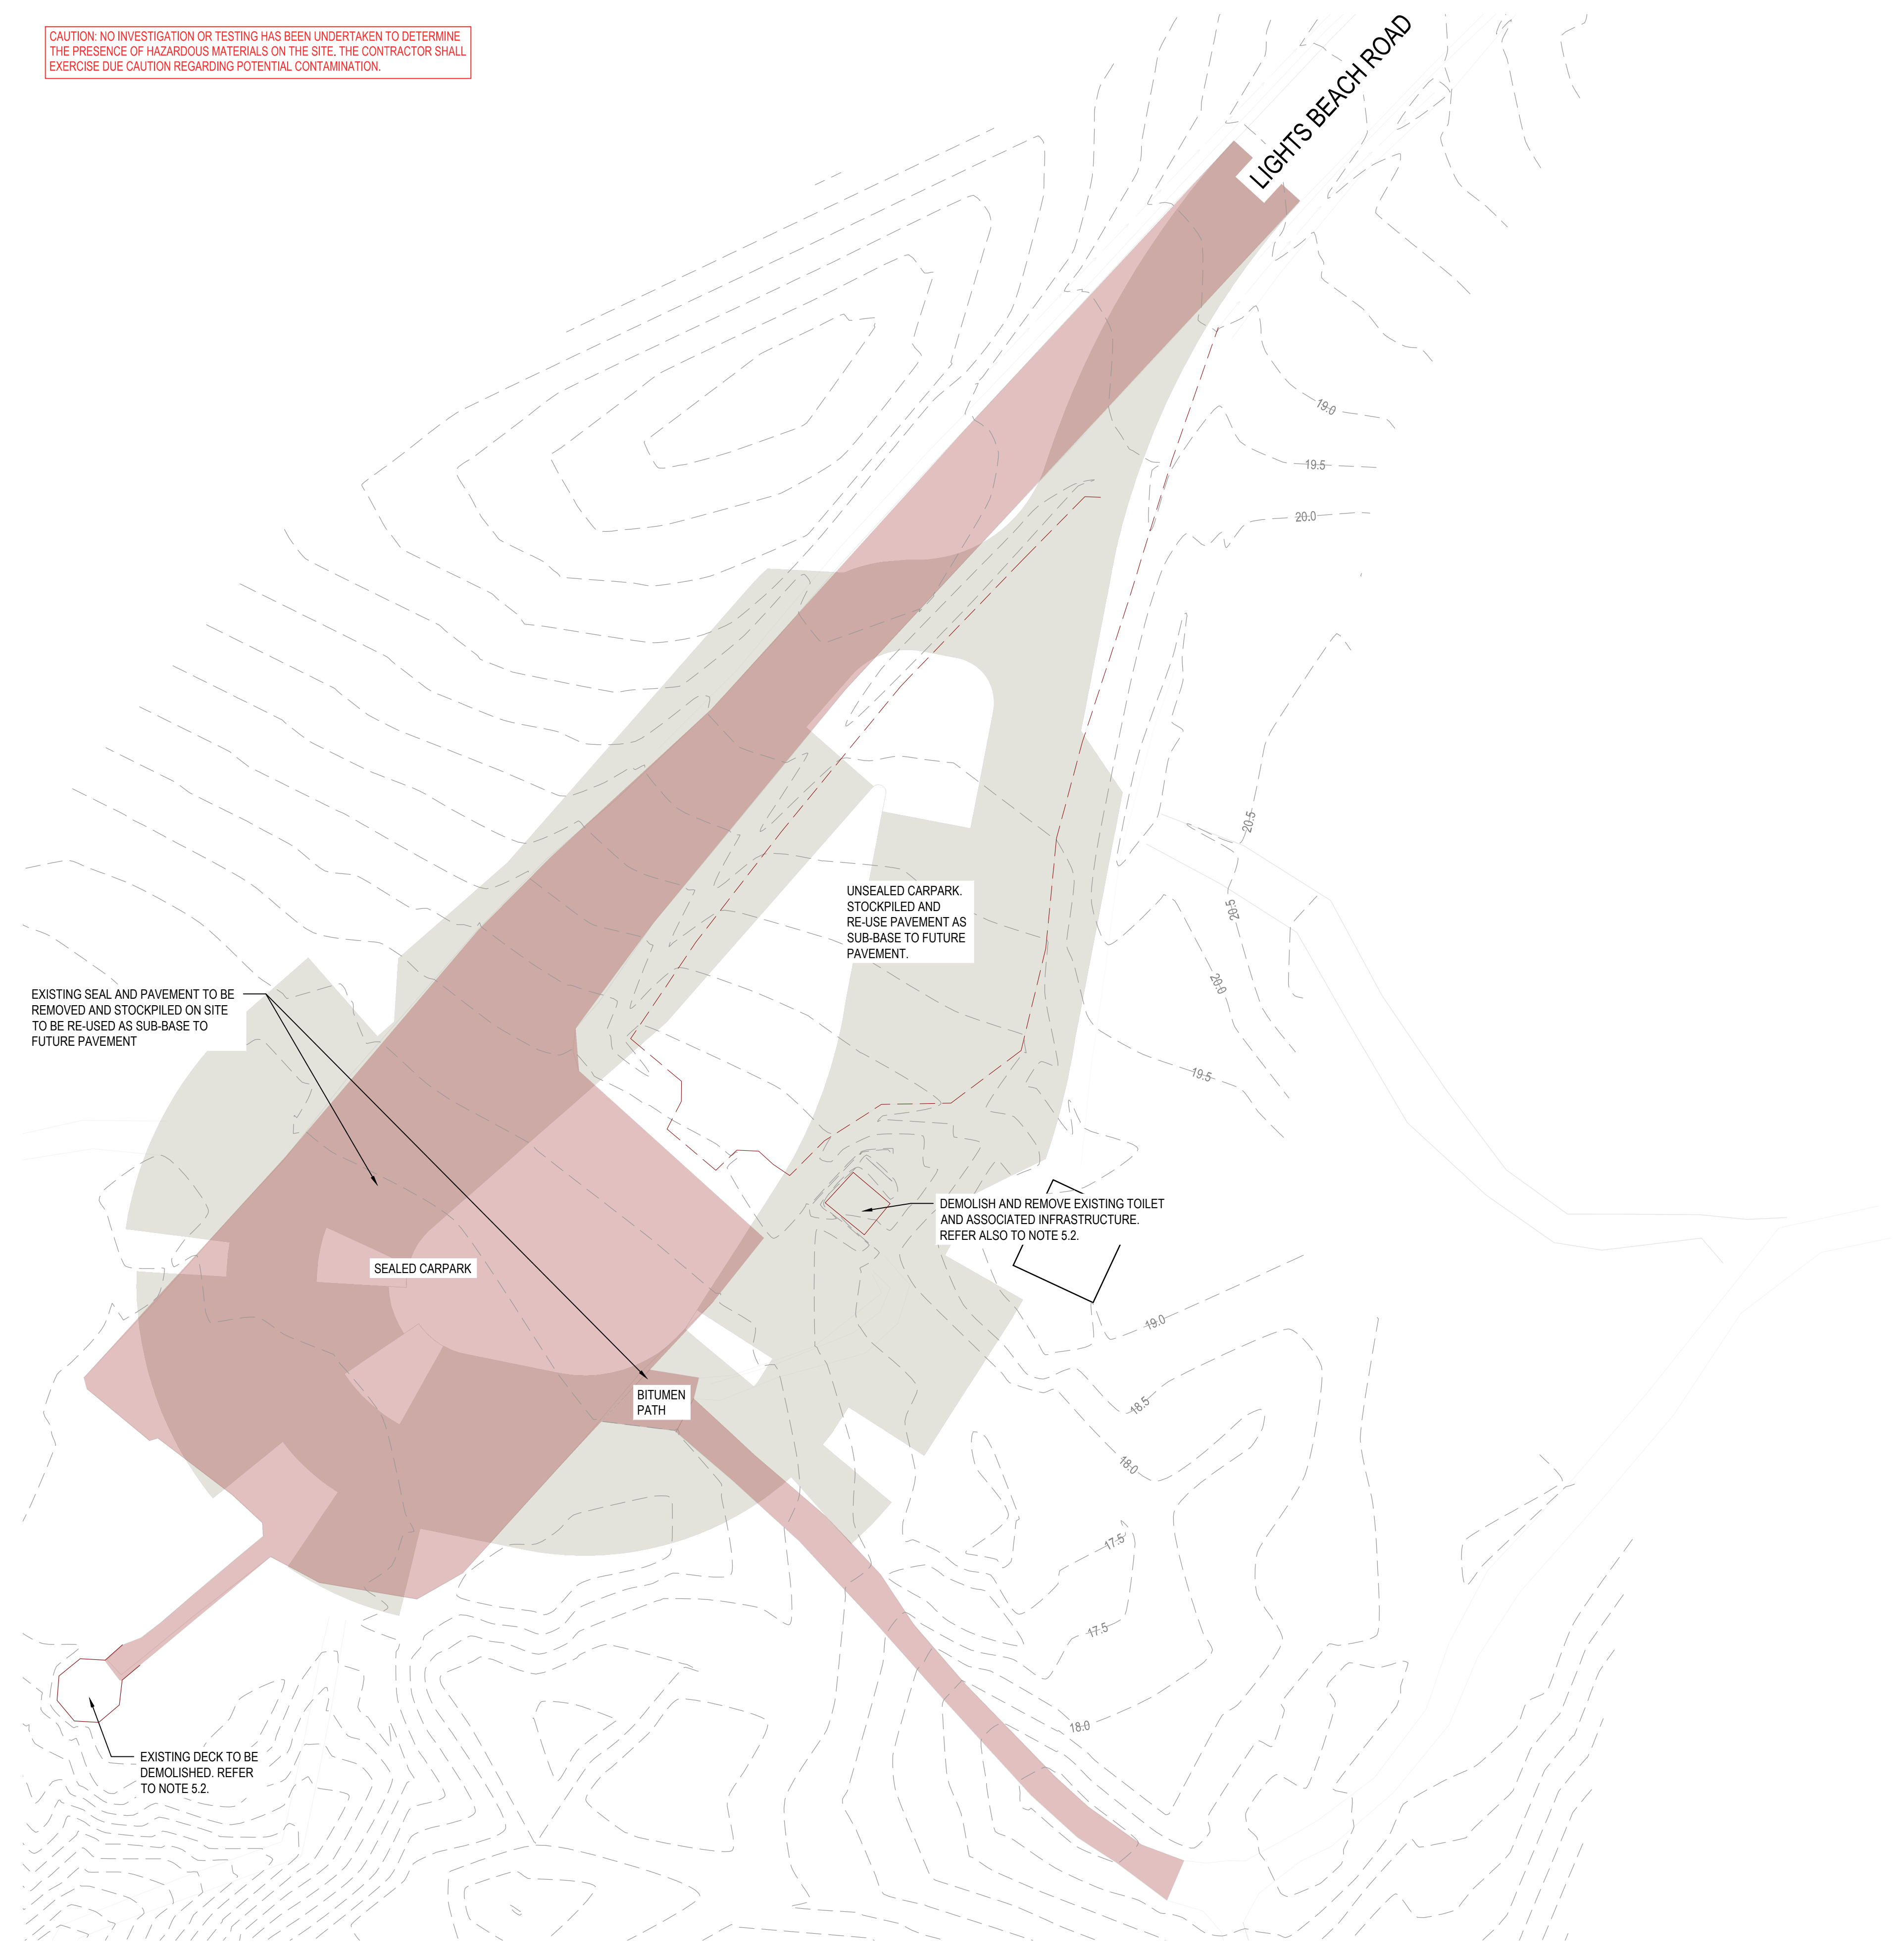


NOTES:

1. GENERAL
 - 1.1. LEVELS ARE REDUCED FROM A.H.D.
 - 1.2. THIS DRAWING SHALL BE READ IN CONJUNCTION WITH ALL DRAWINGS IN THIS SET, THE LANDSCAPE ARCHITECTURE DRAWINGS AND THE SPECIFICATIONS.
 - 1.3. THE CONTRACTOR SHALL ENSURE SURROUNDING AREAS ARE SWEEPED CLEAR OF MATERIAL ARISING FROM THE WORKS A MINIMUM OF ONCE WEEKLY AND UPON COMPLETION OF THE WORKS.
2. EXISTING SERVICES
 - 2.1. THE CONTRACTOR SHALL OBTAIN DIAL BEFORE YOU DIG INFORMATION PRIOR TO COMMENCEMENT OF ANY WORKS ON SITE.
 - 2.2. THE CONTRACTOR SHALL ACCURATELY LOCATE ANY EXISTING SERVICE THAT MAY POTENTIALLY INHIBIT THE PROPOSED WORKS WITHIN A MAXIMUM OF TWO WEEKS AFTER THE DATE OF POSSESSION OF SITE TO AVOID IMPACTING THE PROGRAM.
 - 2.3. THE CONTRACTOR SHALL NOTIFY THE SUPERINTENDENT IMMEDIATELY SHOULD ANY EXISTING SERVICE PREVENT OR INHIBIT THE PROPOSED WORKS AND AWAIT FURTHER INSTRUCTION PRIOR TO PROCEEDING, UNLESS NOTED OTHERWISE.
 - 2.4. THE RELEVANT AUTHORITY STANDARDS SHALL BE ADHERED TO AND CAUTION SHALL BE EXERCISED DURING WORKS IN THE VICINITY OF LIVE AUTHORITY SERVICES.
3. REINSTATEMENTS
 - 3.1. THE CONTRACTOR SHALL REINSTATE ANY DAMAGE CAUSED TO EXISTING AREAS TO EXISTING STANDARD PRIOR TO PRACTICAL COMPLETION.
4. GENERAL EARTHWORKS
 - 4.1. THE CONTRACTOR SHALL CUT, PROOF ROLL AND FILL THE SITE IN ACCORDANCE WITH THE SPECIFICATION.
 - 4.2. TOPSOIL SHALL BE STRIPPED FROM THE SITE PRIOR TO THE PLACEMENT OF FILL OR CUT TO FILL. TOPSOIL SHALL BE STOCKPILED FOR RE-USE. ANY WEED CONTAMINATED MATERIAL SHALL BE SEPARATED FROM NATIVE VEGETATION (WEED FREE) TOPSOIL.
5. DEMOLITION
 - 5.1. FOR DEMOLITION STAGING REFER TO LANDSCAPE ARCHITECT DRAWINGS.
 - 5.2. THE CONTRACTOR SHALL DEMOLISH EXISTING WATER TANKS, FENCES, BOLLARDS, BUILDINGS, AND MISCELLANEOUS INSTALLATIONS AS NECESSARY TO PERFORM THE WORKS AND DISPOSE OFF SITE OR DELIVERED TO THE SHIRE OF DENMARK DEPOT, AS DETERMINED BY THE SUPERINTENDENT.

LEGEND

- - - 15.5 - - - EXISTING CONTOURS
- [Red Box] EXISTING ASPHALT SEAL TO BE REMOVED
- [Red Line] EXISTING STRUCTURES TO BE REMOVED
- [Red Dashed Line] UNSEALED CARPARK
- [Green Box] PROPOSED ASPHALT PAVEMENT
- [Grey Line] EXISTING ROAD
- [Grey Dashed Line] EXISTING OPEN DRAIN

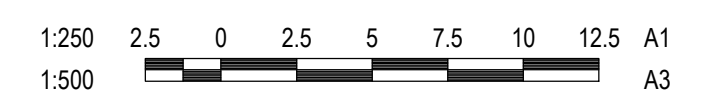

THIS DRAWING HAS BEEN DOCUMENTED IN COLOUR. THIS DRAWING IS REQUIRED TO BE PRINTED IN COLOUR. FAILURE TO DO SO MAY RESULT IN LOSS OF INFORMATION. BLACK & WHITE PRINTING MAY ONLY BE USED IF SPECIFIC BLACK & WHITE DOCUMENTS HAVE BEEN OBTAINED FROM STANTEC.



CAD FILE: C:\06\RD\PI WITH CHANGES.DWG

REV	DESCRIPTION	DRAWN	APPD	DATE
A	ISSUED FOR TENDER	JD	FW	08/09/2020

ARCHITECT/CIENT

**LIGHTS BEACH UPGRADE
DEMOLITION PLAN**

PROJECT/TITLE

**TENDER ISSUE
NOT FOR CONSTRUCTION
CIVIL**

MGA	mAHD	1:250	301248187 CI-050-EX-P1	A
COORDS	DATUM	SCALE @ A1	PROJECT No	DRAWING No