


CAUTION: NO INVESTIGATION OR TESTING HAS BEEN UNDERTAKEN TO DETERMINE THE PRESENCE OF HAZARDOUS MATERIALS ON THE SITE. THE CONTRACTOR SHALL EXERCISE DUE CAUTION REGARDING POTENTIAL CONTAMINATION.

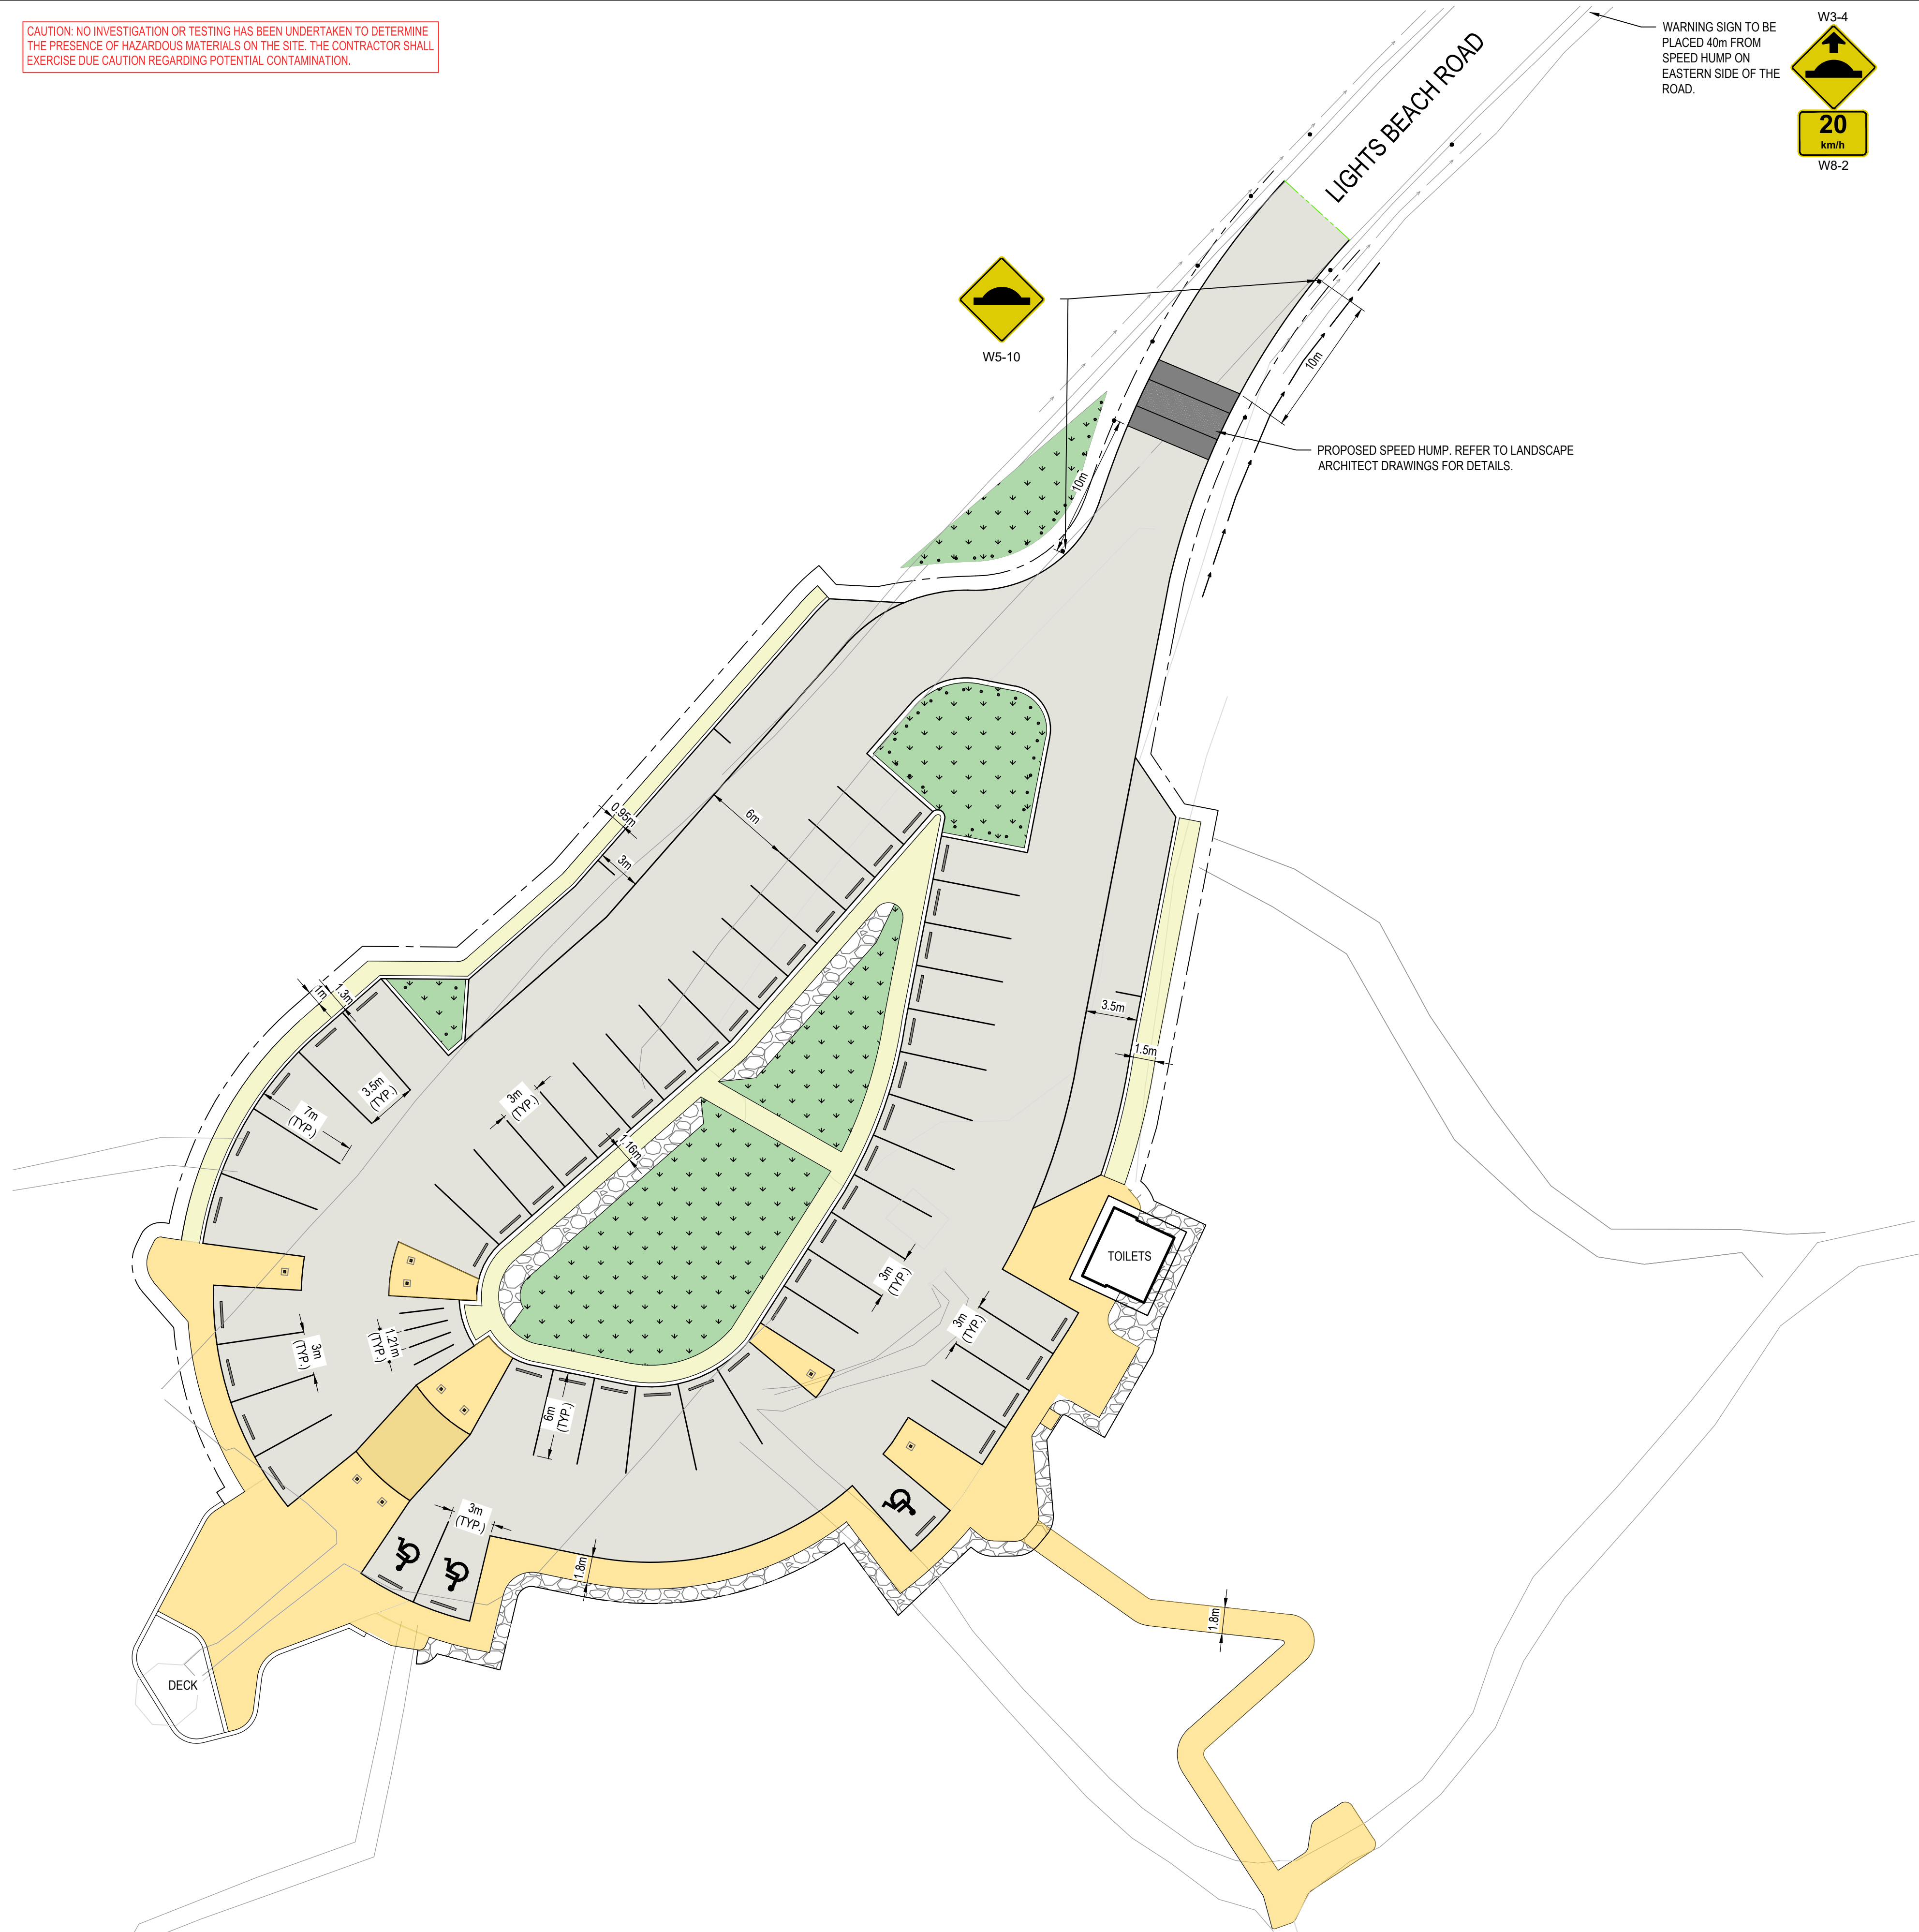

WARNING SIGN TO BE PLACED 40m FROM SPEED HUMP ON EASTERN SIDE OF THE ROAD.



LEGEND

- PROPOSED FLUSH KERB.
- PROPOSED EDGE OF BITUMEN.
- PROPOSED OPEN DRAIN.
- PROPOSED SHOULDER.
- PROPOSED LINEMARKING 100mm WHITE.
- EXISTING ROAD AND FEATURES.
- EXISTING OPEN DRAIN.
- PROPOSED CONCRETE WHEEL STOP. REFER TO LANDSCAPE ARCHITECT'S DOCUMENTATION FOR DETAIL.
- CONCRETE PATH. REFER TO LANDSCAPE ARCHITECT'S DOCUMENTATION FOR DETAIL.
- COMPACTED LIMESTONE PATH. REFER TO LANDSCAPE ARCHITECT'S DOCUMENTATION FOR DETAIL.
- PROPOSED ASPHALT PAVEMENT. 25mm AC10 (BLACK).
- PROPOSED GUIDEPOST LOCATION.
- PROPOSED BOLLARDS. REFER TO LANDSCAPE ARCHITECT'S DOCUMENTATION FOR DETAIL.
- PROPOSED WARNING SIGN LOCATION.
- PROPOSED 600mm TIMBER BOLLARDS. REFER TO LANDSCAPE ARCHITECT'S DOCUMENTATION FOR DETAIL.

1:250 2.5 0 2.5 5 7.5 10 12.5 A1
1:500 A3

THIS DRAWING HAS BEEN DOCUMENTED IN COLOUR.
THIS DRAWING IS REQUIRED TO BE PRINTED IN COLOUR.
FAILURE TO DO SO MAY RESULT IN LOSS OF INFORMATION.
BLACK & WHITE PRINTING MAY ONLY BE USED IF SPECIFIC BLACK & WHITE DOCUMENTS HAVE BEEN OBTAINED FROM STANTEC.



REV	DESCRIPTION	DRAWN	APPD	DATE
A	ISSUED FOR TENDER	JD	FW	08/09/2020



LIGHTS BEACH UPGRADE SIGNAGE AND PAVEMENT MARKING

PROJECT/TITLE



TENDER ISSUE
NOT FOR CONSTRUCTION
CIVIL

MGA	mAHD	1:250	301248187 CI-400-SP-P1	A
COORDS	DATUM	SCALE @ A1	PROJECT No	DRAWING No